

REVISIONS:

D C I
ARCHITECTS · DESIGN COLLABORATIVE, INC.


1211 DELAWARE AVE.
WILMINGTON, DE 19806
(302) 652-4221 FAX (302) 655-0397

THE CONTRACTOR IS RESPONSIBLE FOR
OBTAINING ALL NECESSARY PERMITS,
AND DIMENSIONS. CONTRACTOR SHALL UPON
ANY DISCREPANCIES BETWEEN THE
DRAWINGS AND THE FIELD CONDITIONS,
BE RESPONSIBLE FOR NOTIFYING THE ARCHITECT
IN WRITING IMMEDIATELY. THE CONTRACTOR IS
RESPONSIBLE FOR SETTING FABRICATION
CONSTRUCTION, COORDINATING HIS WORK WITH
THAT OF ALL OTHER TRADES AND PERFORMING
WORKMANLIKE MANNER. CONTRACTOR AND
SIZES SHALL BE AWARE OF ALL ON-SITE
CONDITIONS PRIOR TO SUBMITTAL OF BIDS.


PROJECT TITLE:
LANG DEVELOPMENT GROUP
257 EAST MAIN STREET
NEWARK, DELAWARE
14711

SHEET TITLE:
PROJECT NO. 0892.01
DATE: OCTOBER 23, 2004
SCALE: AS NOTED
DRAWN BY:
DRAWING NO.

A-1

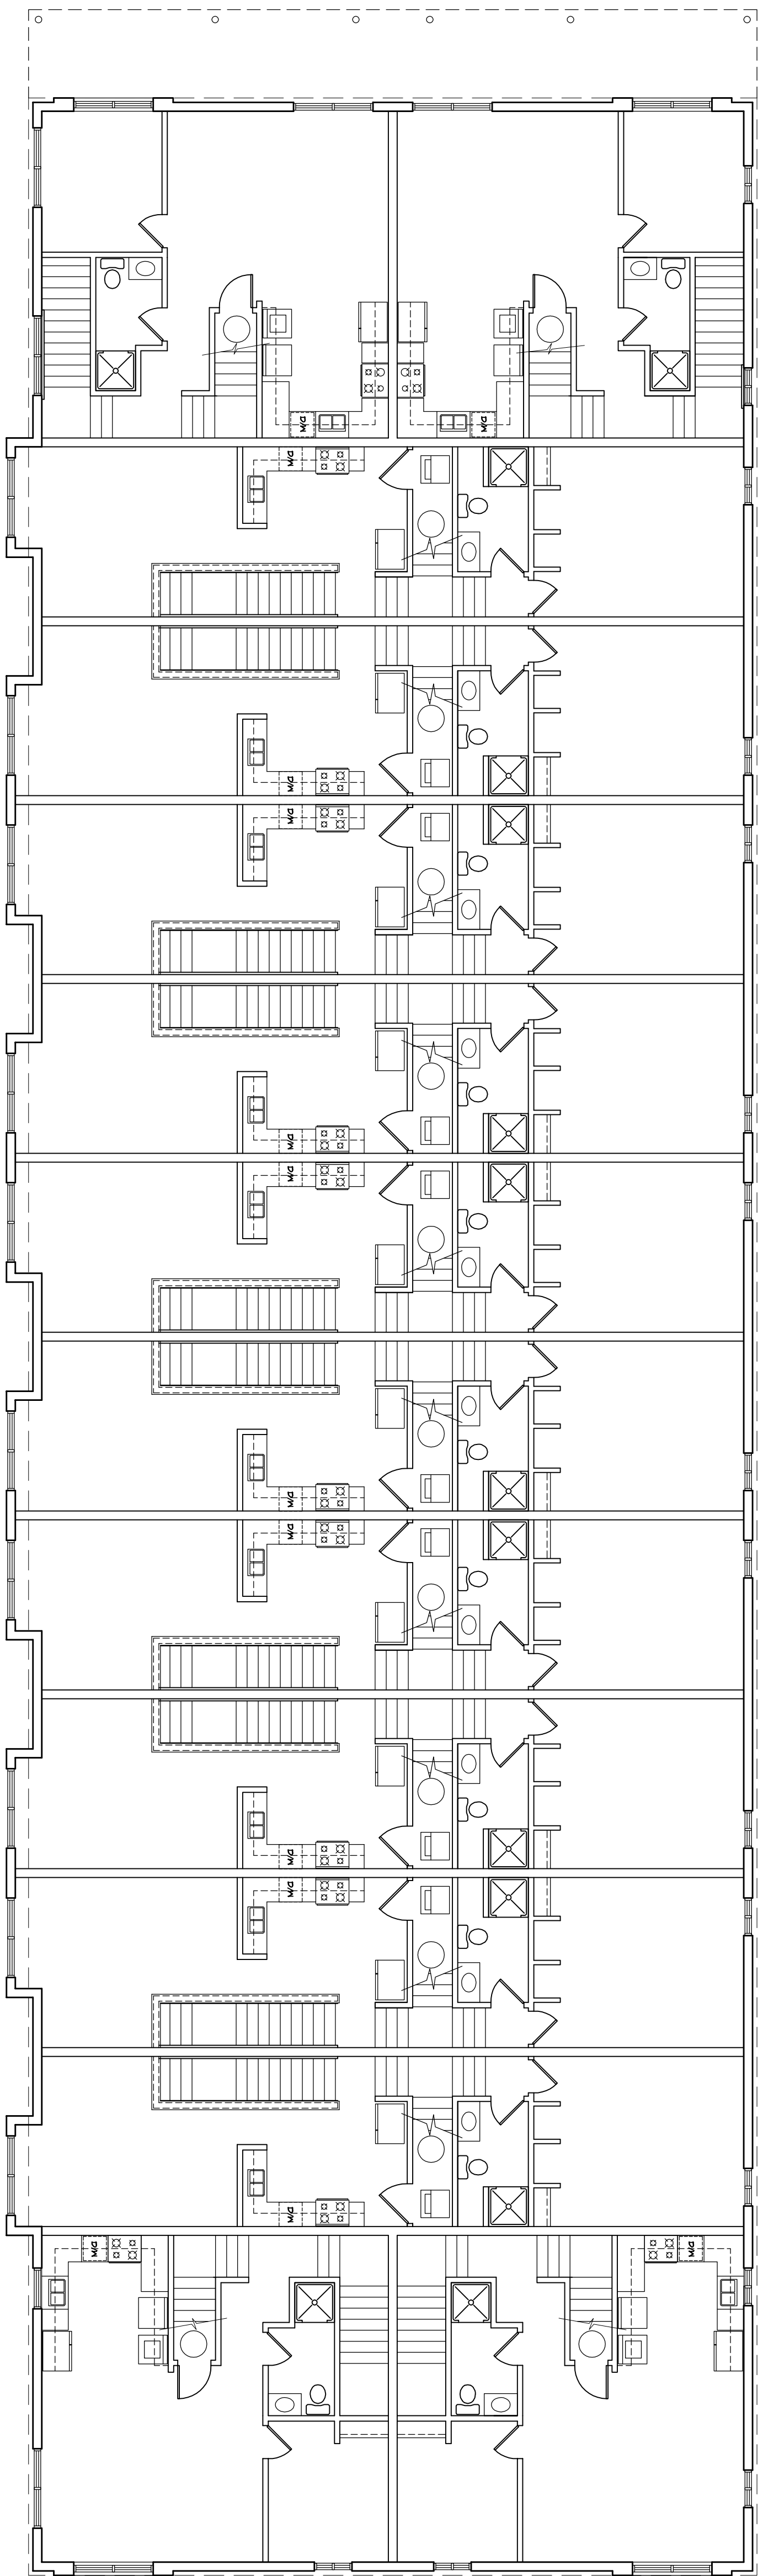

1 LOWER FLOOR PLAN
SCALE: 1/8" = 1'-0"

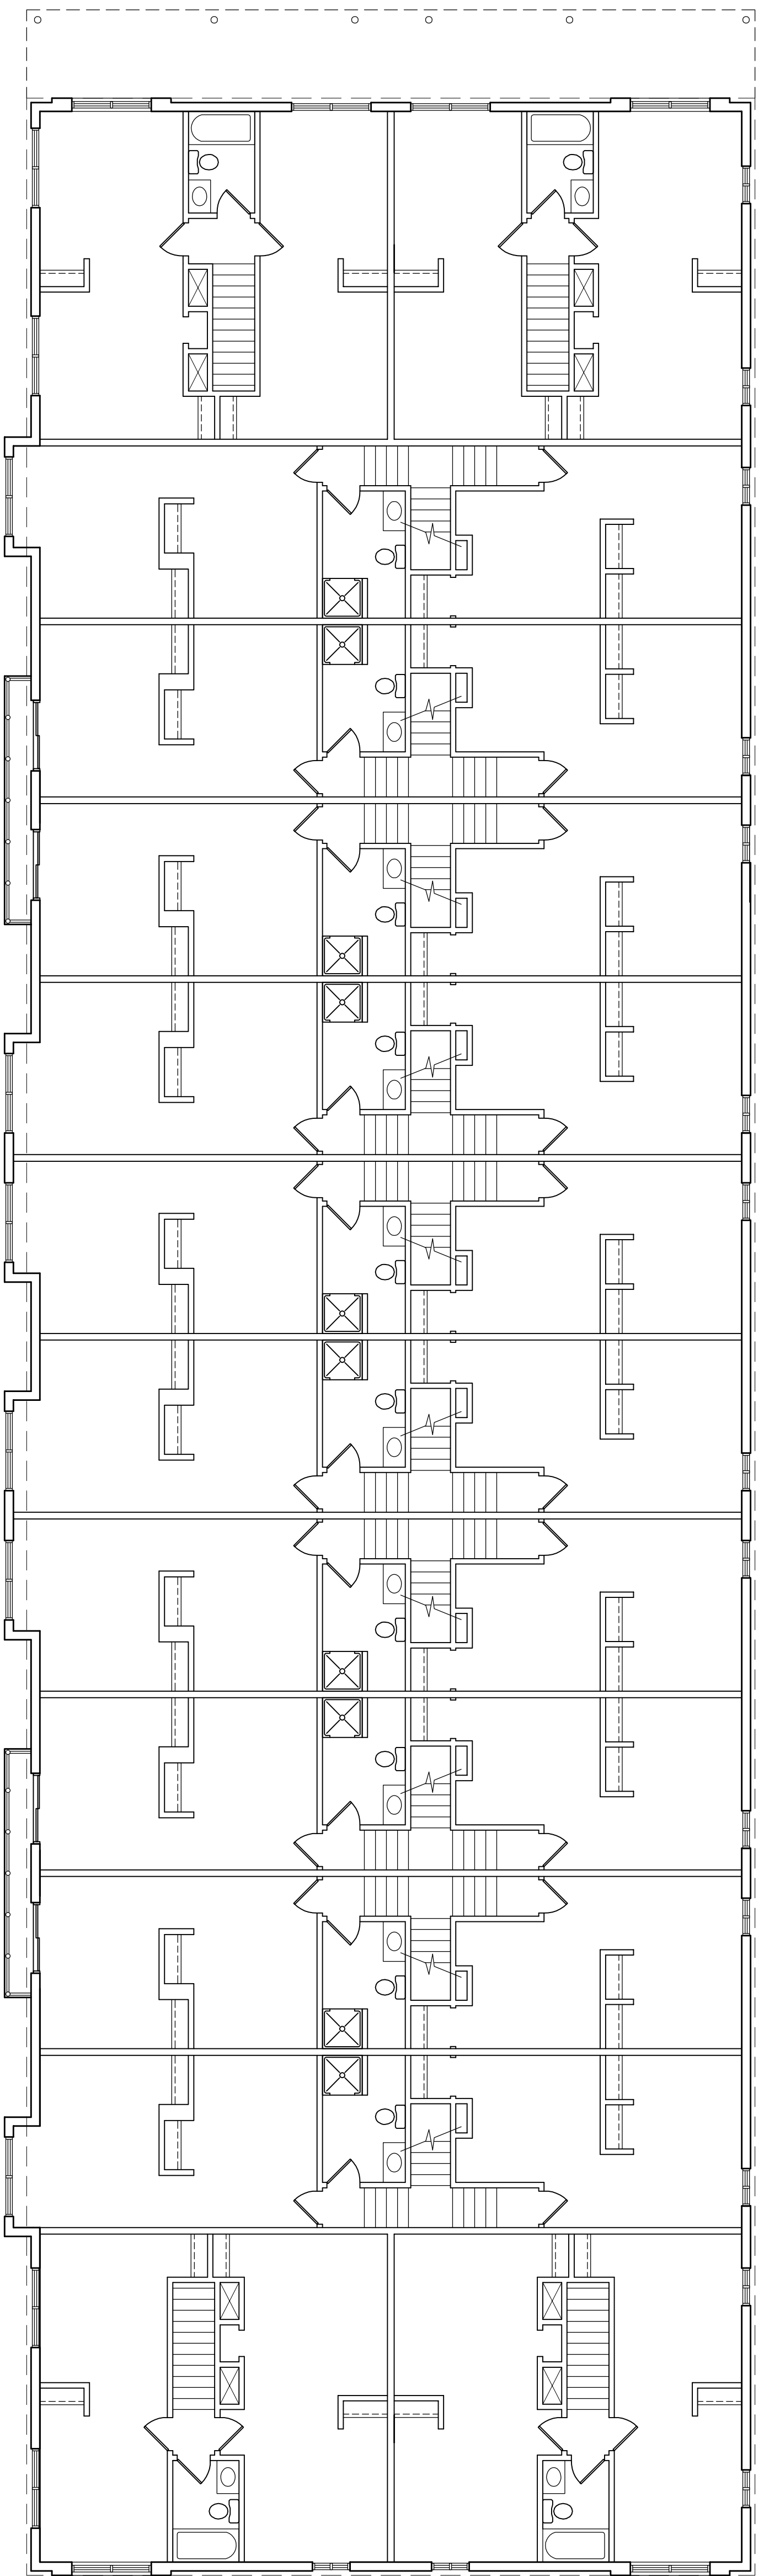

2 UPPER LEVEL FLOOR PLAN
SCALE: 1/8" = 1'-0"