

SIGNATURE: \_\_\_\_\_  
 DATE OF SIGNATURE: \_\_\_\_\_  
 DATE OF REGISTRATION EXPIRATION: 01/31/2018

© BRECKSTONE ARCHITECTURE, INC. EXPRESSLY  
 RESERVES COMMON-LAW COPYRIGHT AND  
 OTHER PROPERTY RIGHTS IN THESE DRAWINGS.  
 THESE DRAWINGS ARE NOT TO BE REPRODUCED,  
 CHANGED OR COPIED IN ANY FORM OR MANNER  
 WHATSOEVER, NOR ARE THEY TO BE ASSIGNED  
 TO ANY THIRD PARTY WITHOUT FIRST OBTAINING  
 THE EXPRESSED WRITTEN CONSENT OF  
 BRECKSTONE ARCHITECTURE, INC.

ARCHITECT / ENGINEER



Breckstone Architecture  
 Architecture Engineering Interior Design Project Management  
 Breckstone Design Center      Phone: 920.654.5546  
 1117 North Salisbury Street      Fax: 920.654.5438  
 Wilmington, DE 19805      Email: breckstone@psd.com

DESIGN & USE OF PROFESSIONAL SEAL

THE PROFESSIONAL SERVICES OF THE ARCHITECT  
 AND ENGINEER ARE UNDERTAKEN FOR AND ARE  
 PERFORMED IN THE INTEREST OF CENTER STREET.  
 NO CONTRACTUAL OBLIGATION IS ASSUMED BY  
 THE ARCHITECT AND ENGINEER FOR THE BENEFIT  
 OF ANY OTHER PERSON INVOLVED IN THE  
 PROJECT. THE ARCHITECT AND/OR ENGINEER  
 WHO SEALED, SIGNED AND DATED THIS  
 DOCUMENT HAS NOT BEEN EMPLOYED TO  
 FURNISH CONSTRUCTION ADMINISTRATION AS  
 DEFINED IN 24 DEL.C. §313(C).

GENERAL NOTES

No.	Revision/Issue	Date

CLIENT NAME & ADDRESS:

LANG DEVELOPMENT GROUP  
 NEWARK, DELAWARE

PROJECT NAME & ADDRESS:

THE LOFTS AT CENTER STREET  
 CENTER STREET  
 NEWARK, DELAWARE



DRAWING NAME:  
 MARKETING PLANS

Drawn By: JOL / GFL      Checked By: TTB

Project No: 15.41      Sheet No:

Date: APRIL 21, 2017      **A-1.2**

Scale: AS NOTED

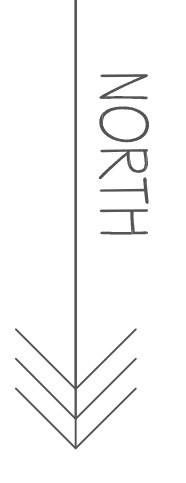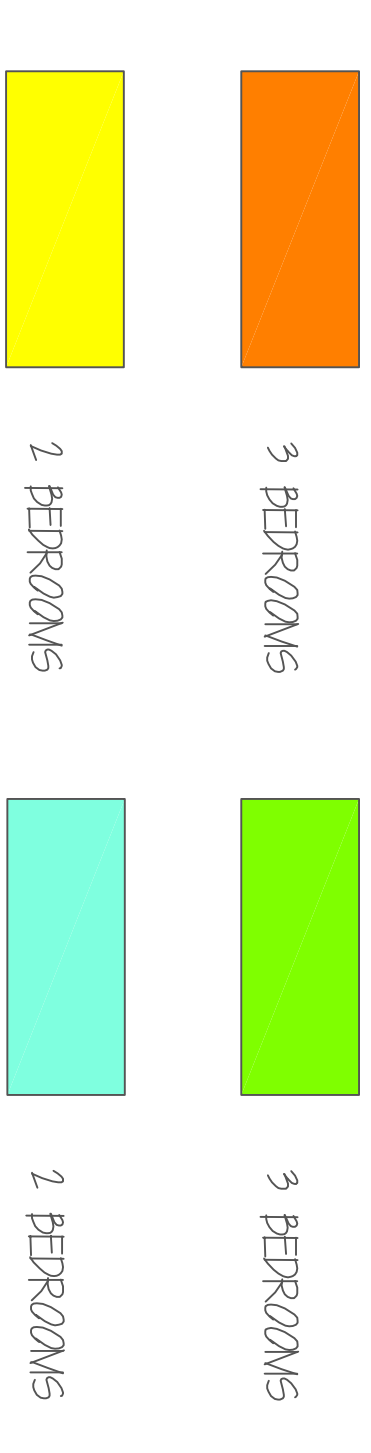

1 SECOND FLOOR PLAN  
 SCALE: 1/8" = 1'-0"