


1 SECOND FLOOR PLAN
A-3 SCALE: 1/8" = 1'-0"

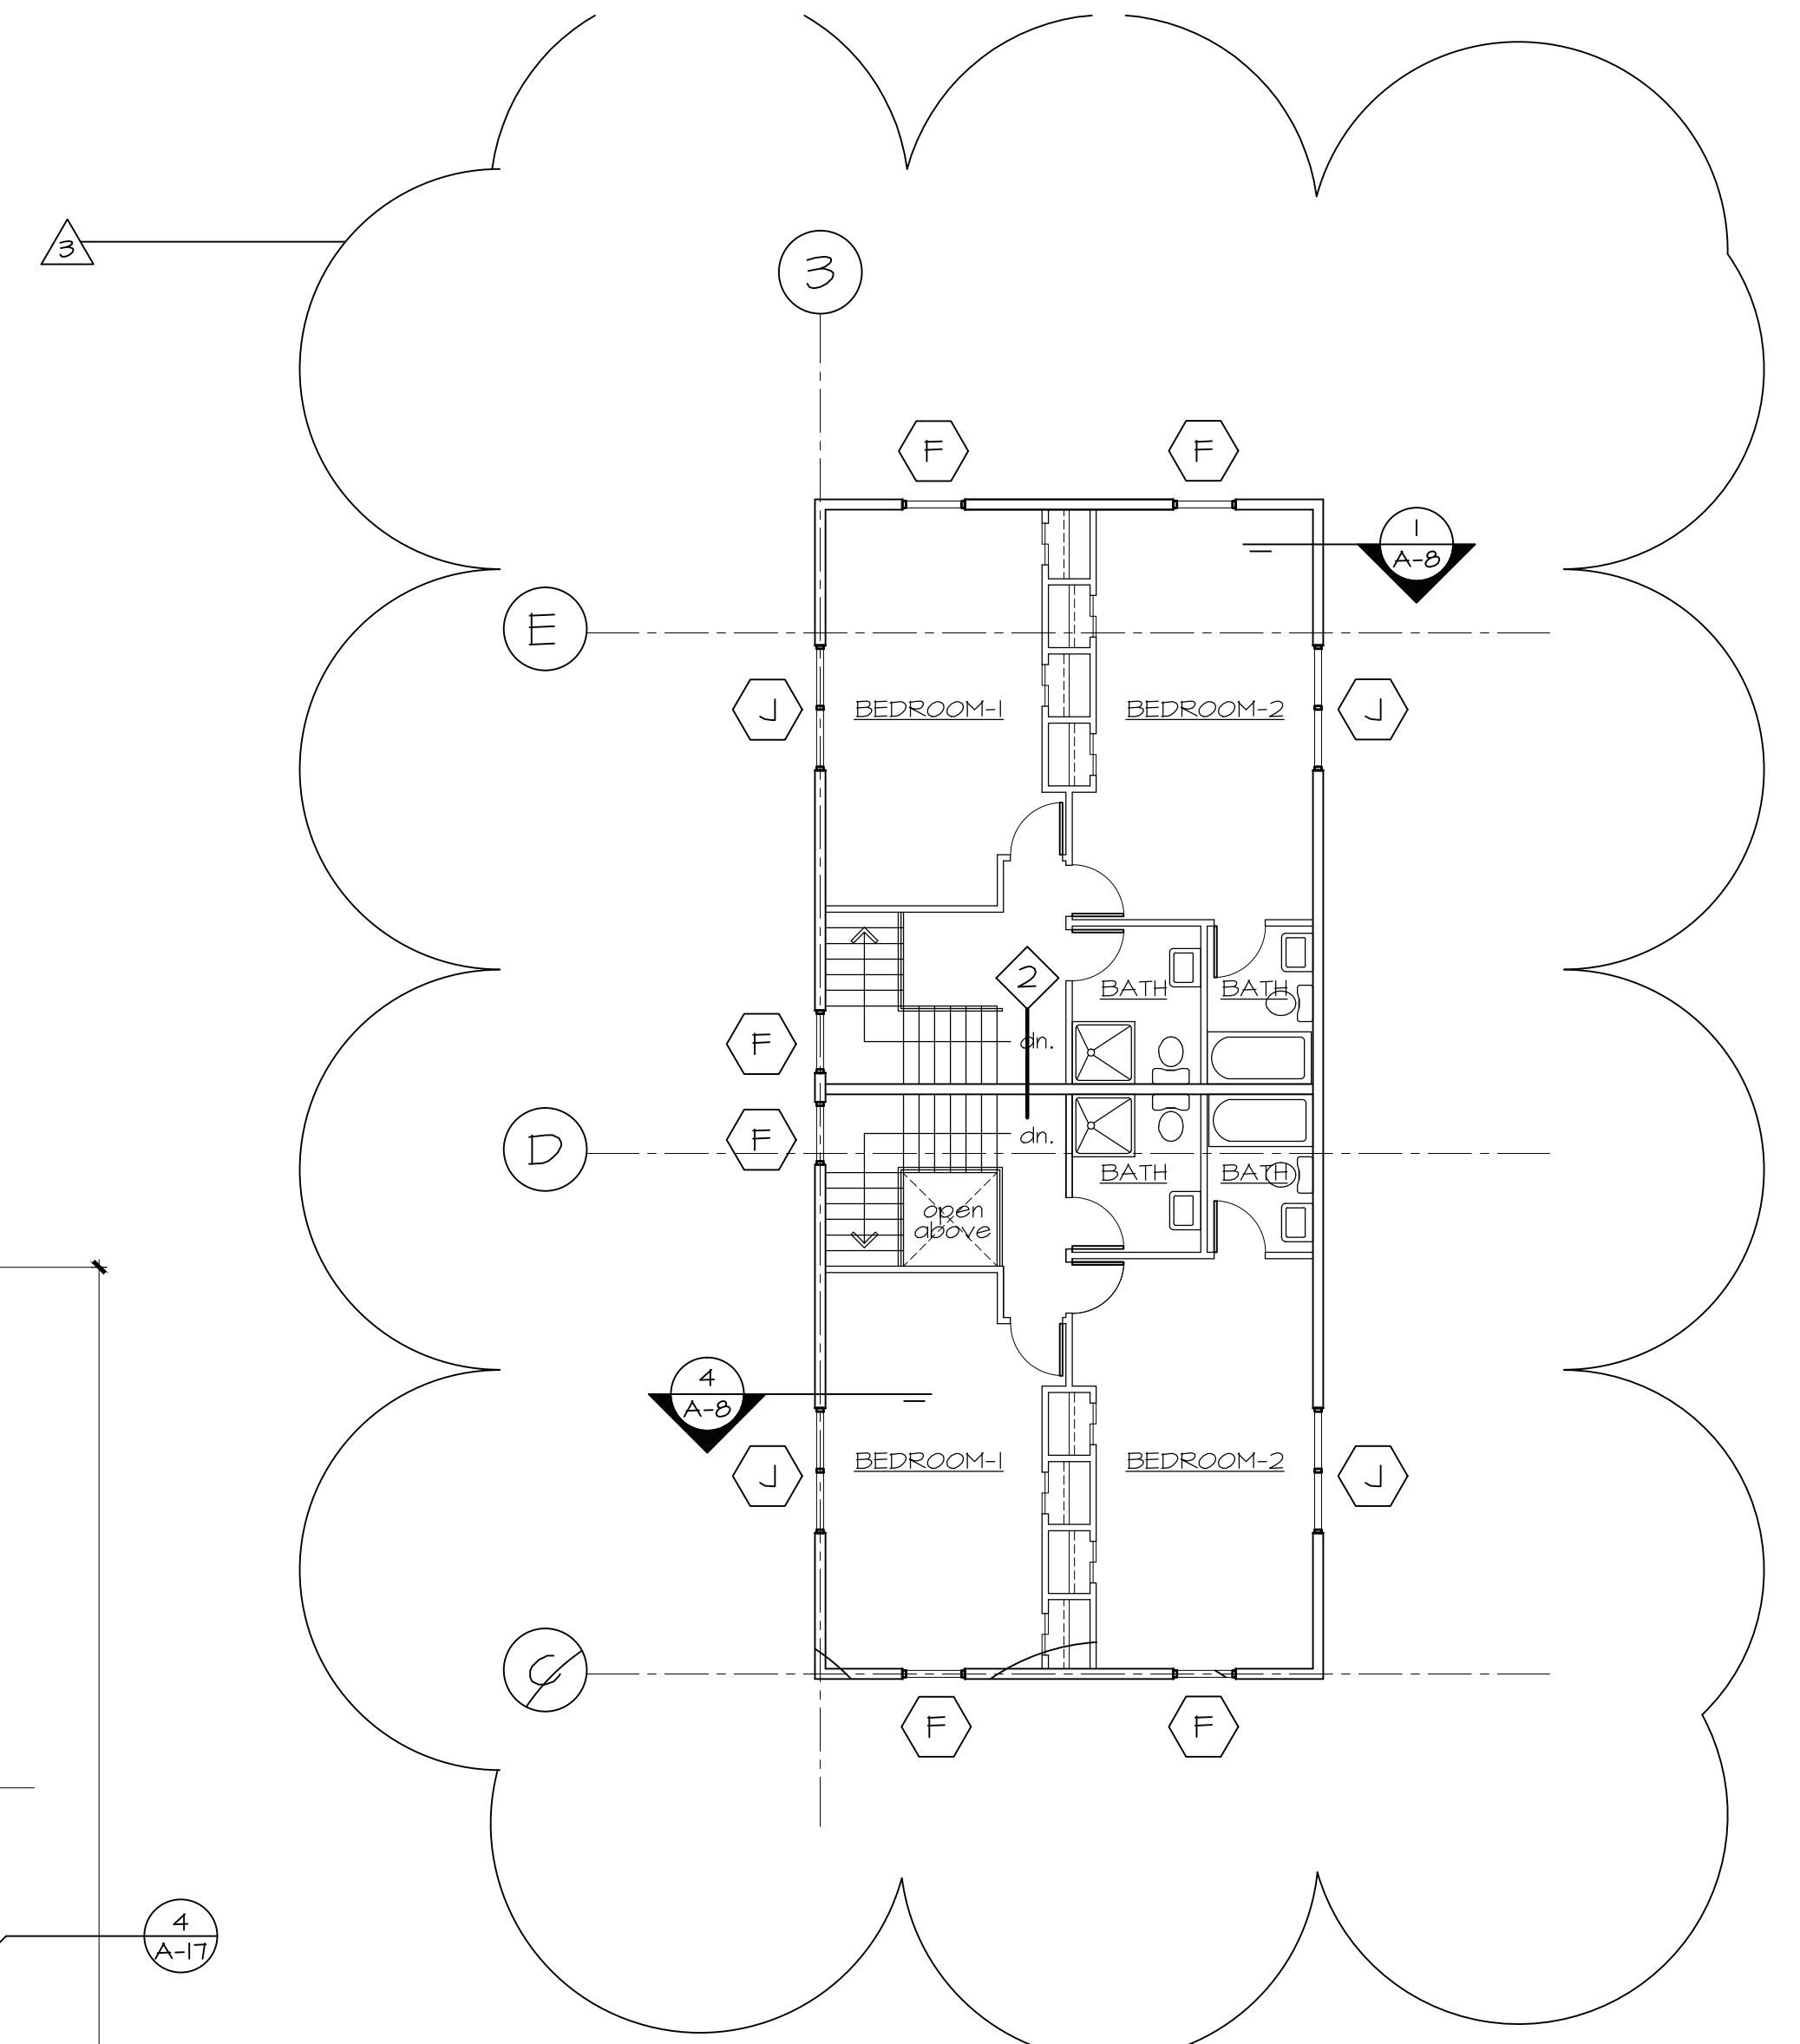

2 THIRD FLOOR PLAN
A-3 SCALE: 1/8" = 1'-0"

NOTE:
SEE SHEETS A-11 TO A-15 FOR
UNIT PLANS

REVISIONS:

△	MAY 5, 1999
△	MAY 12, 1999

I
C
D
ARCHITECTS · DESIGN COLLABORATIVE, INC.
1211 DELAWARE AVE.
WILMINGTON, DE 19806
(302) 682-4221 FAX (302) 655-0397

THE CONTRACTOR IS RESPONSIBLE FOR CONFIRMING AND CORRELATING ALL QUANTITIES AND DIMENSIONS. CONTRACTOR SHALL, UPON DISCOVERY, IMMEDIATELY NOTIFY ARCHITECT OF ANY DISCREPANCIES. THE CONTRACTOR IS RESPONSIBLE FOR SELECTING FABRICATION PROCESSES AND TECHNIQUES OF CONSTRUCTION, COORDINATING HIS WORK WITH THAT OF ALL OTHER TRADES AND PERFORMING HIS WORK IN A SAFE, SATISFACTORY AND WORKMANLIKE MANNER. CONTRACTOR AND SUBS SHALL BE AWARE OF ALL ON-SITE CONDITIONS PRIOR TO SUBMITTAL OF BIDS.

PROJECT TITLE:
CENTER SQUARE
126 EAST MAIN
NEWARK, DELAWARE
COMMONWEALTH MANAGEMENT CORPORATION
NEW CASTLE, DELAWARE

SHEET TITLE:
SECOND FLOOR PLAN &
THIRD FLOOR PLAN

PROJECT NO. 9832.01
DATE: APRIL 16, 1999
SCALE: AS NOTED
DRAWN BY: ET
DRAWING NO.