



1 SECOND FLOOR PLAN

A-2 SCALE: 1/8" = 1'-0"

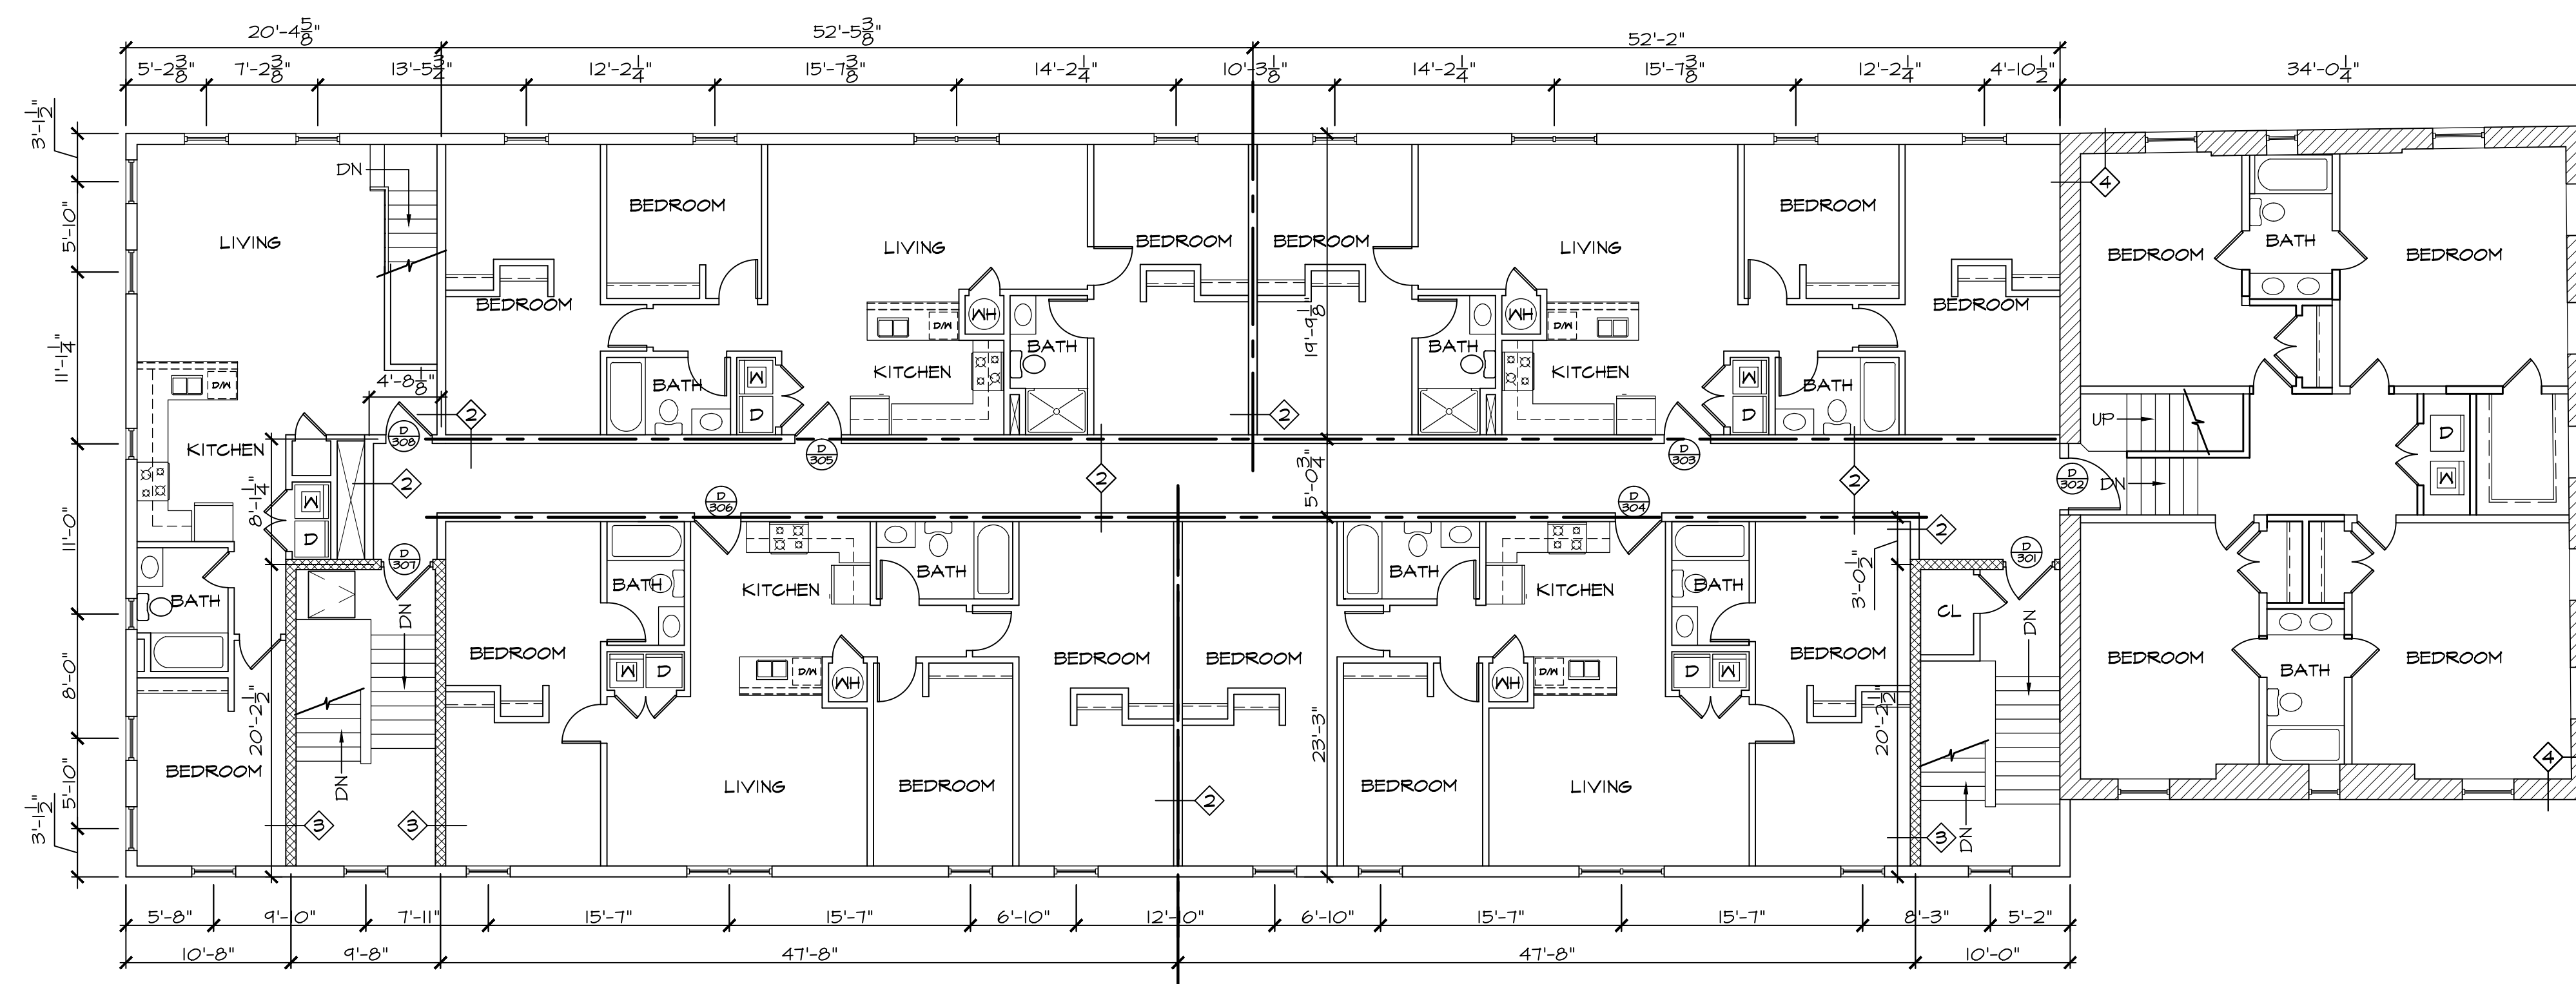

1 THIRD FLOOR PLAN

A-3 SCALE: 1/8" = 1'-0"

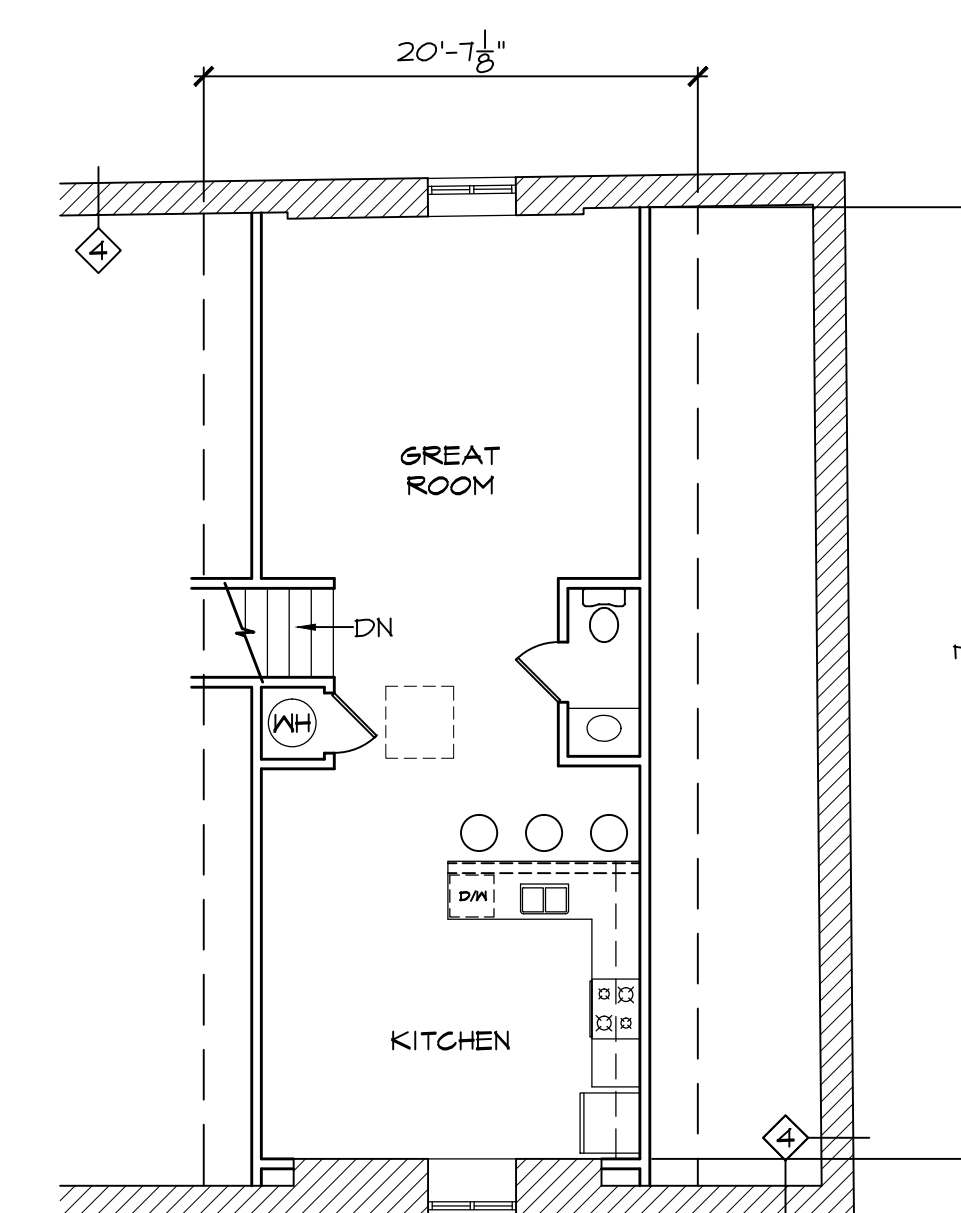

2 ATTIC FLOOR PLAN

A-3 SCALE: 1/8" = 1'-0"

I
D C
D

ARCHITECTS · DESIGN COLLABORATIVE, INC.
1211 DELAWARE AVE.
WILMINGTON, DE 19806
(302) 652-4221 FAX (302) 655-0397

THE CONTRACTOR IS RESPONSIBLE FOR CONFIRMING AND CORRELATING ALL QUANTITIES AND DIMENSIONS. CONTRACTOR SHALL, UPON DISCOVERY, IMMEDIATELY NOTIFY ARCHITECT OF ANY DISCREPANCIES. THE CONTRACTOR IS RESPONSIBLE FOR SELECTING FABRICATION PROCESSES AND TECHNIQUES OF CONSTRUCTION, COORDINATING HIS WORK WITH THAT OF ALL OTHER TRADES AND PERFORMING HIS WORK IN A SAFE, SATISFACTORY AND WORKMANLIKE MANNER. CONTRACTOR AND SUBS SHALL BE AWARE OF ALL ON-SITE CONDITIONS PRIOR TO SUBMITTAL OF BIDS.

PROJECT TITLE: LANG DEVELOPMENT GROUP
102 EAST MAIN ST
NEMARK, DELAWARE 19711

SHEET TITLE:
2ND FLOOR PLAN

PROJECT NO. 0702.08
DATE: APRIL 9, 2008
SCALE: AS NOTED
DRAWN BY: MRD
DRAWING NO.