



KEY

- 2 BEDROOM UNIT
- 3 BEDROOM UNIT
- 4 BEDROOM UNIT
- 5 BEDROOM UNIT

I

C

D

ARCHITECTS · DESIGN · COLLABORATIVE, INC.
 1211 DELAWARE AVE.
 WILMINGTON, DE 19806
 (302) 652-4221 FAX (302) 655-0397

THE CONTRACTOR IS RESPONSIBLE FOR CONFIRMING AND CORRELATING ALL QUANTITIES AND DIMENSIONS. CONTRACTOR SHALL, UPON DISCOVERY, IMMEDIATELY NOTIFY ARCHITECT OF ANY DISCREPANCIES. THE CONTRACTOR IS RESPONSIBLE FOR SELECTING FABRICATION PROCESSES AND TECHNIQUES OF CONSTRUCTION, COORDINATING HIS WORK WITH THAT OF ALL OTHER TRADES AND PERFORMING HIS WORK IN A SAFE, SATISFACTORY AND WORKMANLIKE MANNER. CONTRACTOR AND SUBS SHALL BE AWARE OF ALL ON-SITE CONDITIONS PRIOR TO SUBMITAL OF BIDS.


PROJECT TITLE:
 325/327 E MAIN ST.
 LANG DEVELOPMENT GROUP
 NEWARK, DELAWARE

SHEET TITLE:
 FIRST FLOOR PLAN

PROJECT NO. 1028.02
DATE: OCTOBER 8, 2015
SCALE: AS NOTED
DRAWN BY:
DRAWING NO.

A-1

FIRST FLOOR PLAN

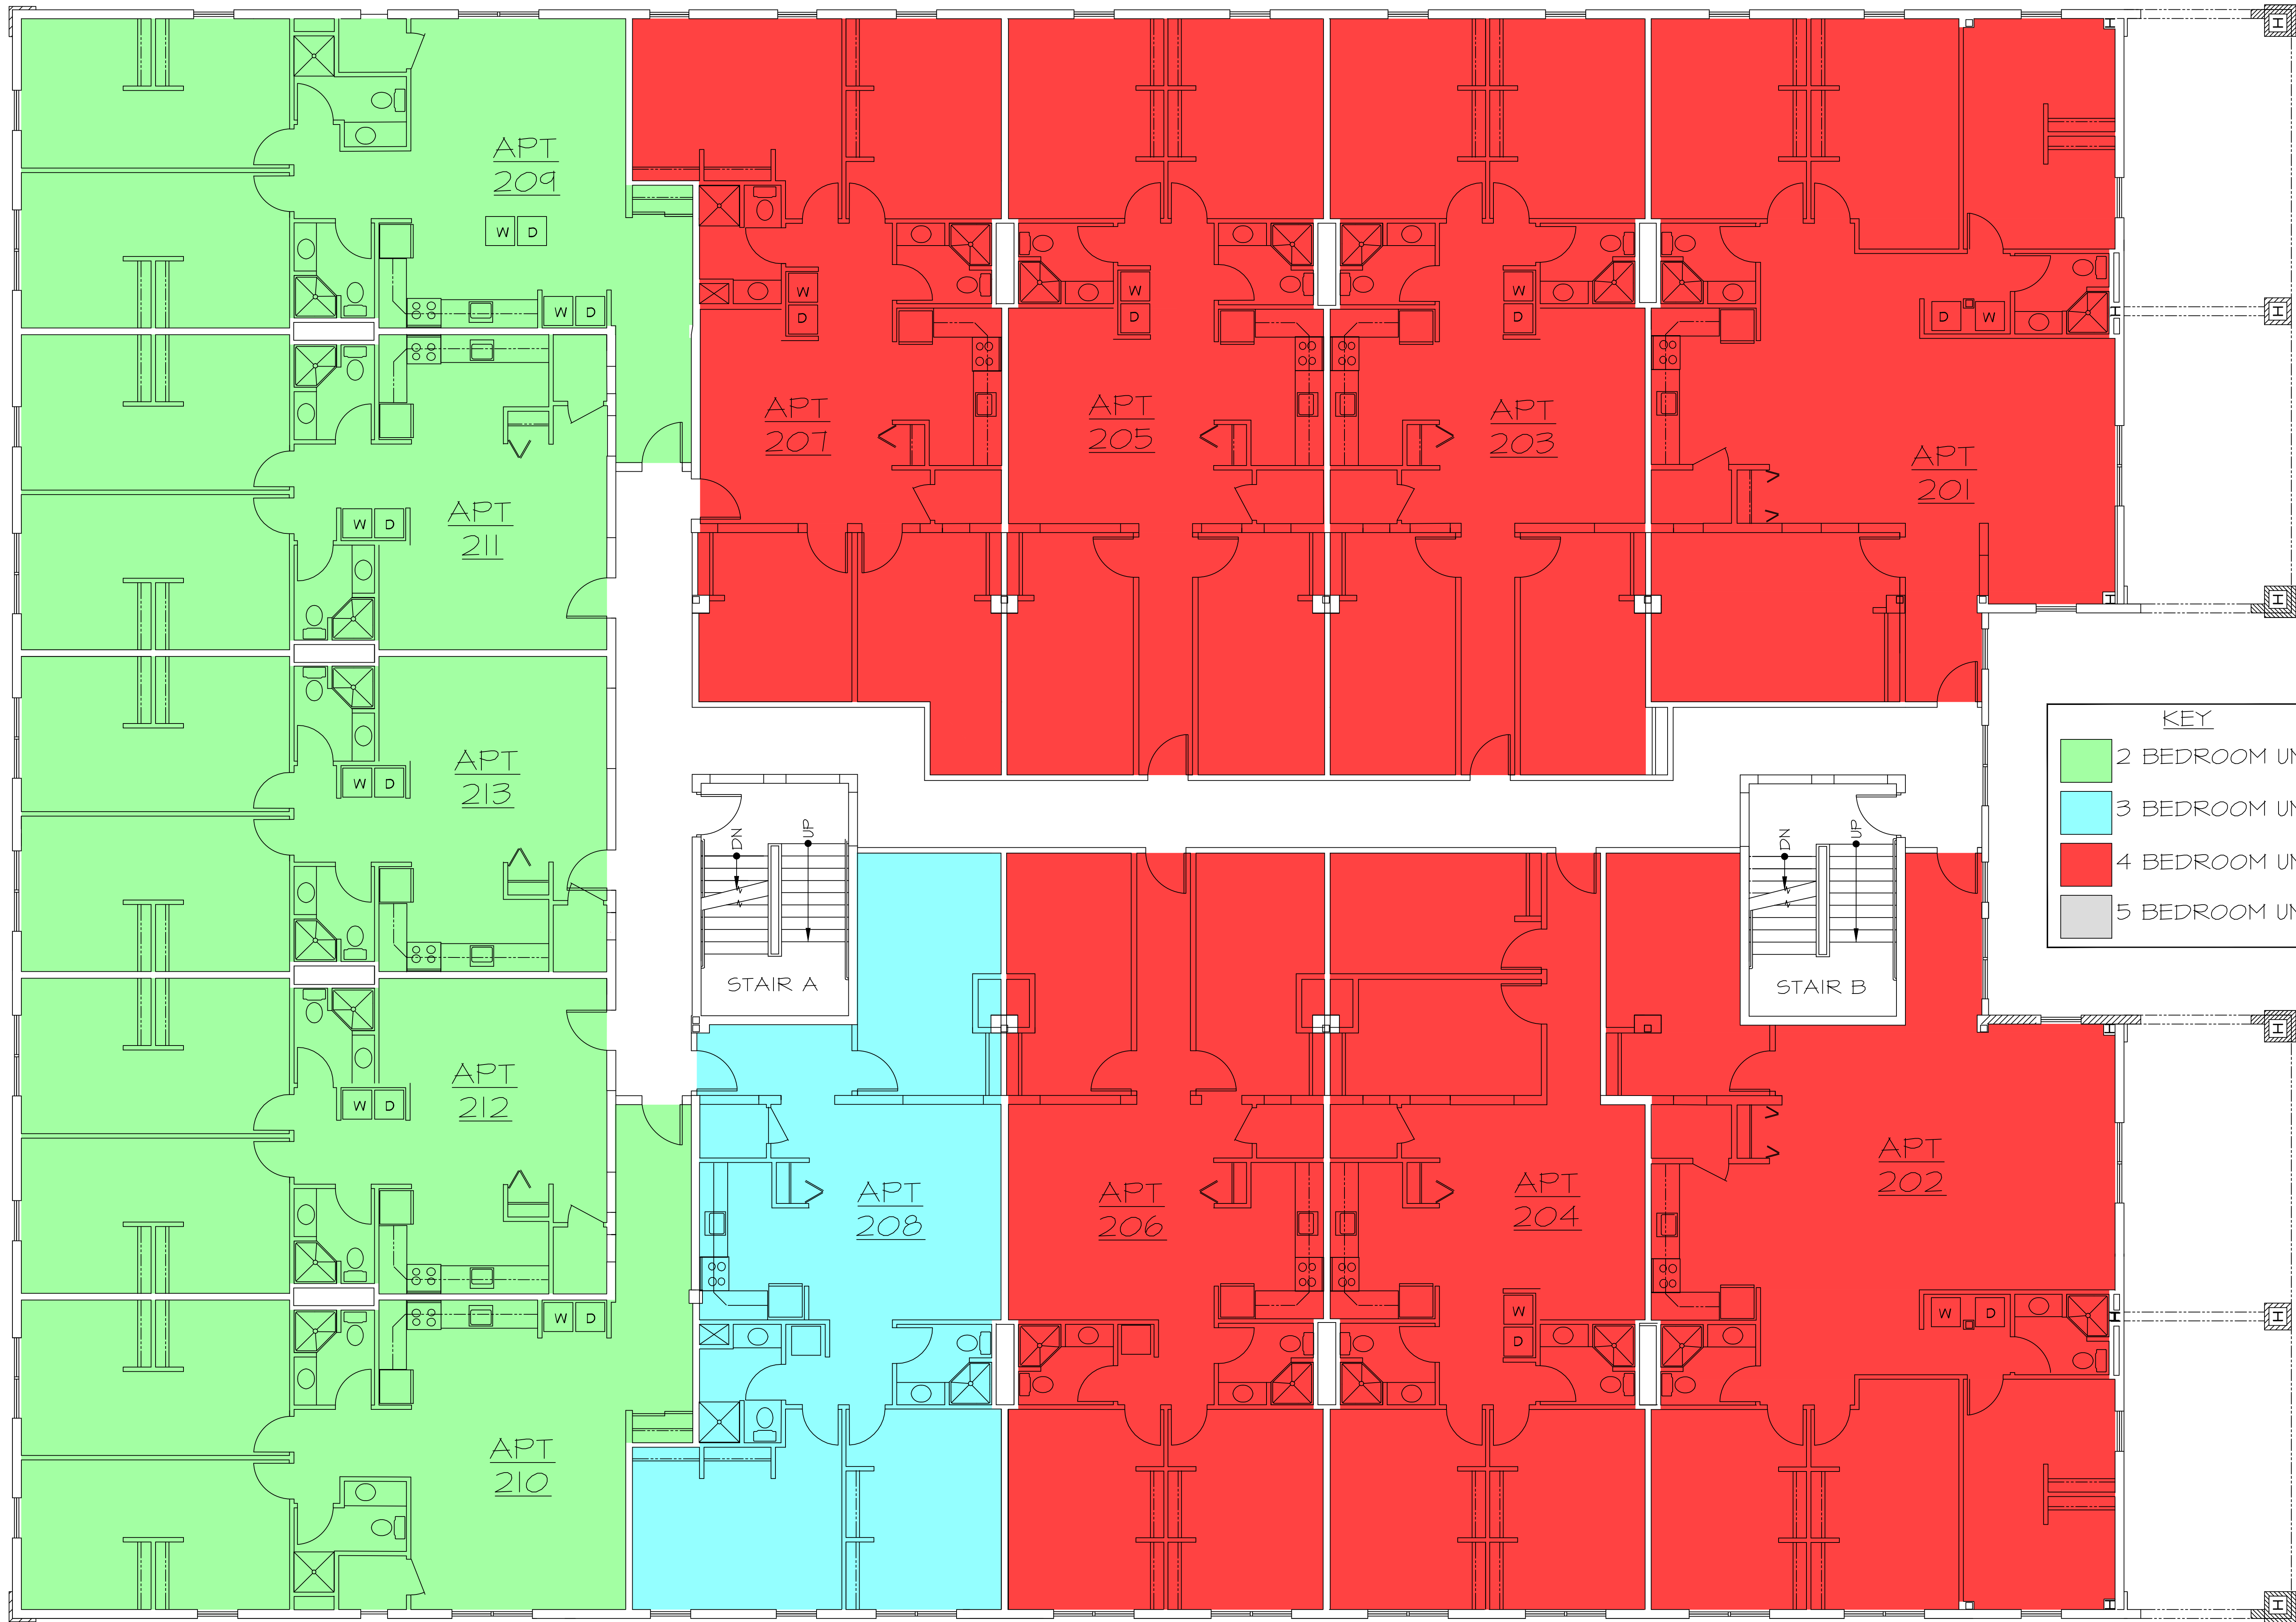

KEY

- 2 BEDROOM UNIT
- 3 BEDROOM UNIT
- 4 BEDROOM UNIT
- 5 BEDROOM UNIT

I

C

D

ARCHITECTS · DESIGN · COLLABORATIVE, INC.
 1211 DELAWARE AVE.
 WILMINGTON, DE 19806
 (302) 652-4221 · FAX (302) 655-0397


THE CONTRACTOR IS RESPONSIBLE FOR CONFIRMING AND CORRELATING ALL QUANTITIES AND DIMENSIONS. CONTRACTOR SHALL, UPON DISCOVERY, IMMEDIATELY NOTIFY ARCHITECT OF ANY DISCREPANCIES. THE CONTRACTOR IS RESPONSIBLE FOR SELECTING FABRICATION PROCESSES AND TECHNIQUES OF CONSTRUCTION, COORDINATING HIS WORK WITH THAT OF ALL OTHER TRADES AND PERFORMING HIS WORK IN A SAFE, SATISFACTORY AND WORKMANLIKE MANNER. CONTRACTOR AND SUBS SHALL BE AWARE OF ALL ON-SITE CONDITIONS PRIOR TO SUBMITAL OF BIDS.

PROJECT TITLE:
325/327 E MAIN ST.
 LANG DEVELOPMENT GROUP
 NEWARK, DELAWARE

SHEET TITLE:
 SECOND FLOOR PLAN

PROJECT NO. 1028.02
 DATE: OCTOBER 8, 2015
 SCALE: AS NOTED
 DRAWN BY:

DRAWING NO.
A-2

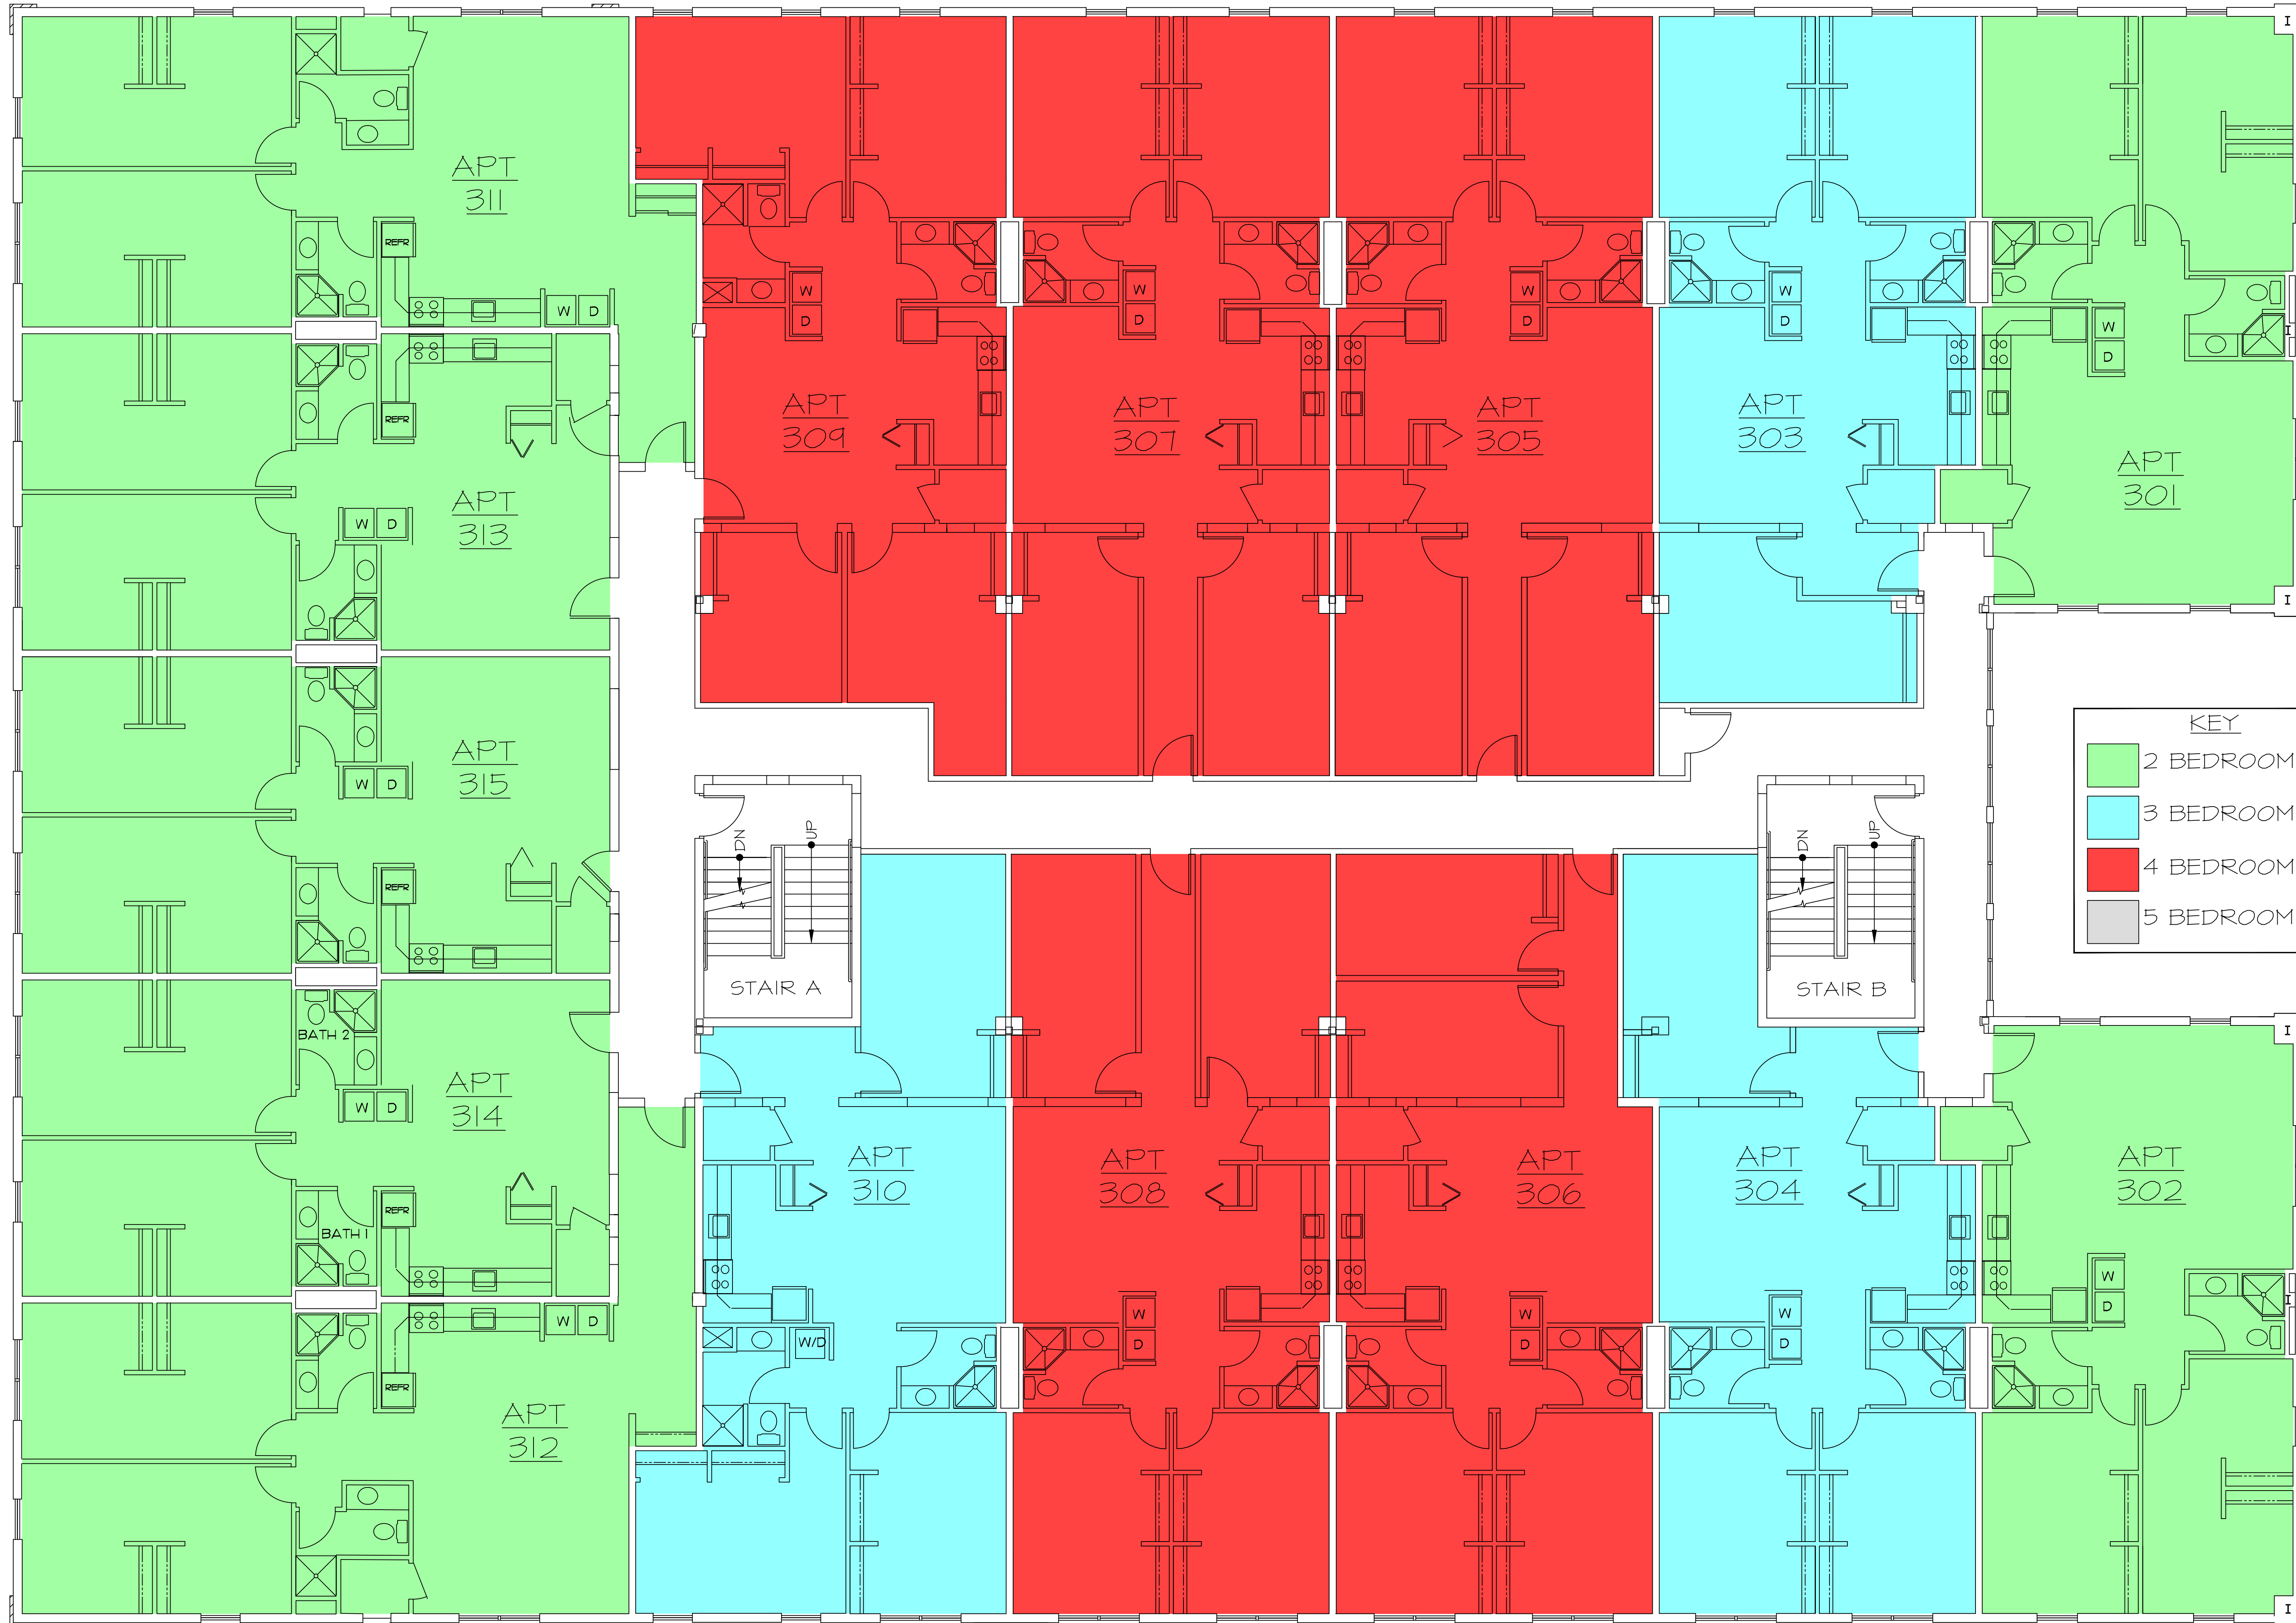

KEY

	2 BEDROOM UNIT
	3 BEDROOM UNIT
	4 BEDROOM UNIT
	5 BEDROOM UNIT

1
A-3 THIRD FLOOR PLAN

I

C

D

ARCHITECTS · DESIGN COLLABORATIVE, INC.
1211 DELAWARE AVE.
WILMINGTON, DE 19806
(302) 652-4221 FAX (302) 655-0397

THE CONTRACTOR IS RESPONSIBLE FOR CONFIRMING AND CORRELATING ALL QUANTITIES AND DIMENSIONS. CONTRACTOR SHALL, UPON DISCOVERY, IMMEDIATELY NOTIFY ARCHITECT OF ANY DISCREPANCIES. THE CONTRACTOR IS RESPONSIBLE FOR SELECTING FABRICATION PROCESSES AND TECHNIQUES OF CONSTRUCTION, COORDINATING HIS WORK WITH THAT OF ALL OTHER TRADES AND PERFORMING HIS WORK IN A SAFE, SATISFACTORY AND WORKMANLIKE MANNER. CONTRACTOR AND SUBS SHALL BE AWARE OF ALL ON-SITE CONDITIONS PRIOR TO SUBMITAL OF BIDS.

PROJECT TITLE:
325/327 E MAIN ST.

LANG DEVELOPMENT GROUP
NEWARK, DELAWARE

SHEET TITLE:
THIRD FLOOR PLAN

PROJECT NO. 1028.02
DATE: OCTOBER 8, 2015
SCALE: AS NOTED
DRAWN BY:
DRAWING NO.

A-3



KEY	
	2 BEDROOM UNIT
	3 BEDROOM UNIT
	4 BEDROOM UNIT
	5 BEDROOM UNIT

I

C

D

ARCHITECTS · DESIGN · COLLABORATIVE, INC.
 1211 DELAWARE AVE.
 WILMINGTON, DE 19806
 (302) 652-4221 FAX (302) 655-0397

THE CONTRACTOR IS RESPONSIBLE FOR CONFIRMING AND CORRELATING ALL QUANTITIES AND DIMENSIONS. CONTRACTOR SHALL, UPON DISCOVERY, IMMEDIATELY NOTIFY ARCHITECT OF ANY DISCREPANCIES. THE CONTRACTOR IS RESPONSIBLE FOR SELECTING FABRICATION PROCESSES AND TECHNIQUES OF CONSTRUCTION, COORDINATING HIS WORK WITH THAT OF ALL OTHER TRADES AND PERFORMING HIS WORK IN A SAFE, SATISFACTORY AND WORKMANLIKE MANNER. CONTRACTOR AND SUBS SHALL BE AWARE OF ALL ON-SITE CONDITIONS PRIOR TO SUBMITAL OF BIDS.

PROJECT TITLE:
325/327 E MAIN ST.
 LANG DEVELOPMENT GROUP
 NEWARK, DELAWARE

SHEET TITLE:
 FOURTH FLOOR PLAN

PROJECT NO. 1028.02
 DATE: OCTOBER 8, 2015
 SCALE: AS NOTED
 DRAWN BY:

DRAWING NO.

A-4

FOURTH FLOOR PLAN