


1 SECOND FLOOR PLAN
 A-2 SCALE: 1/8" = 1'-0"

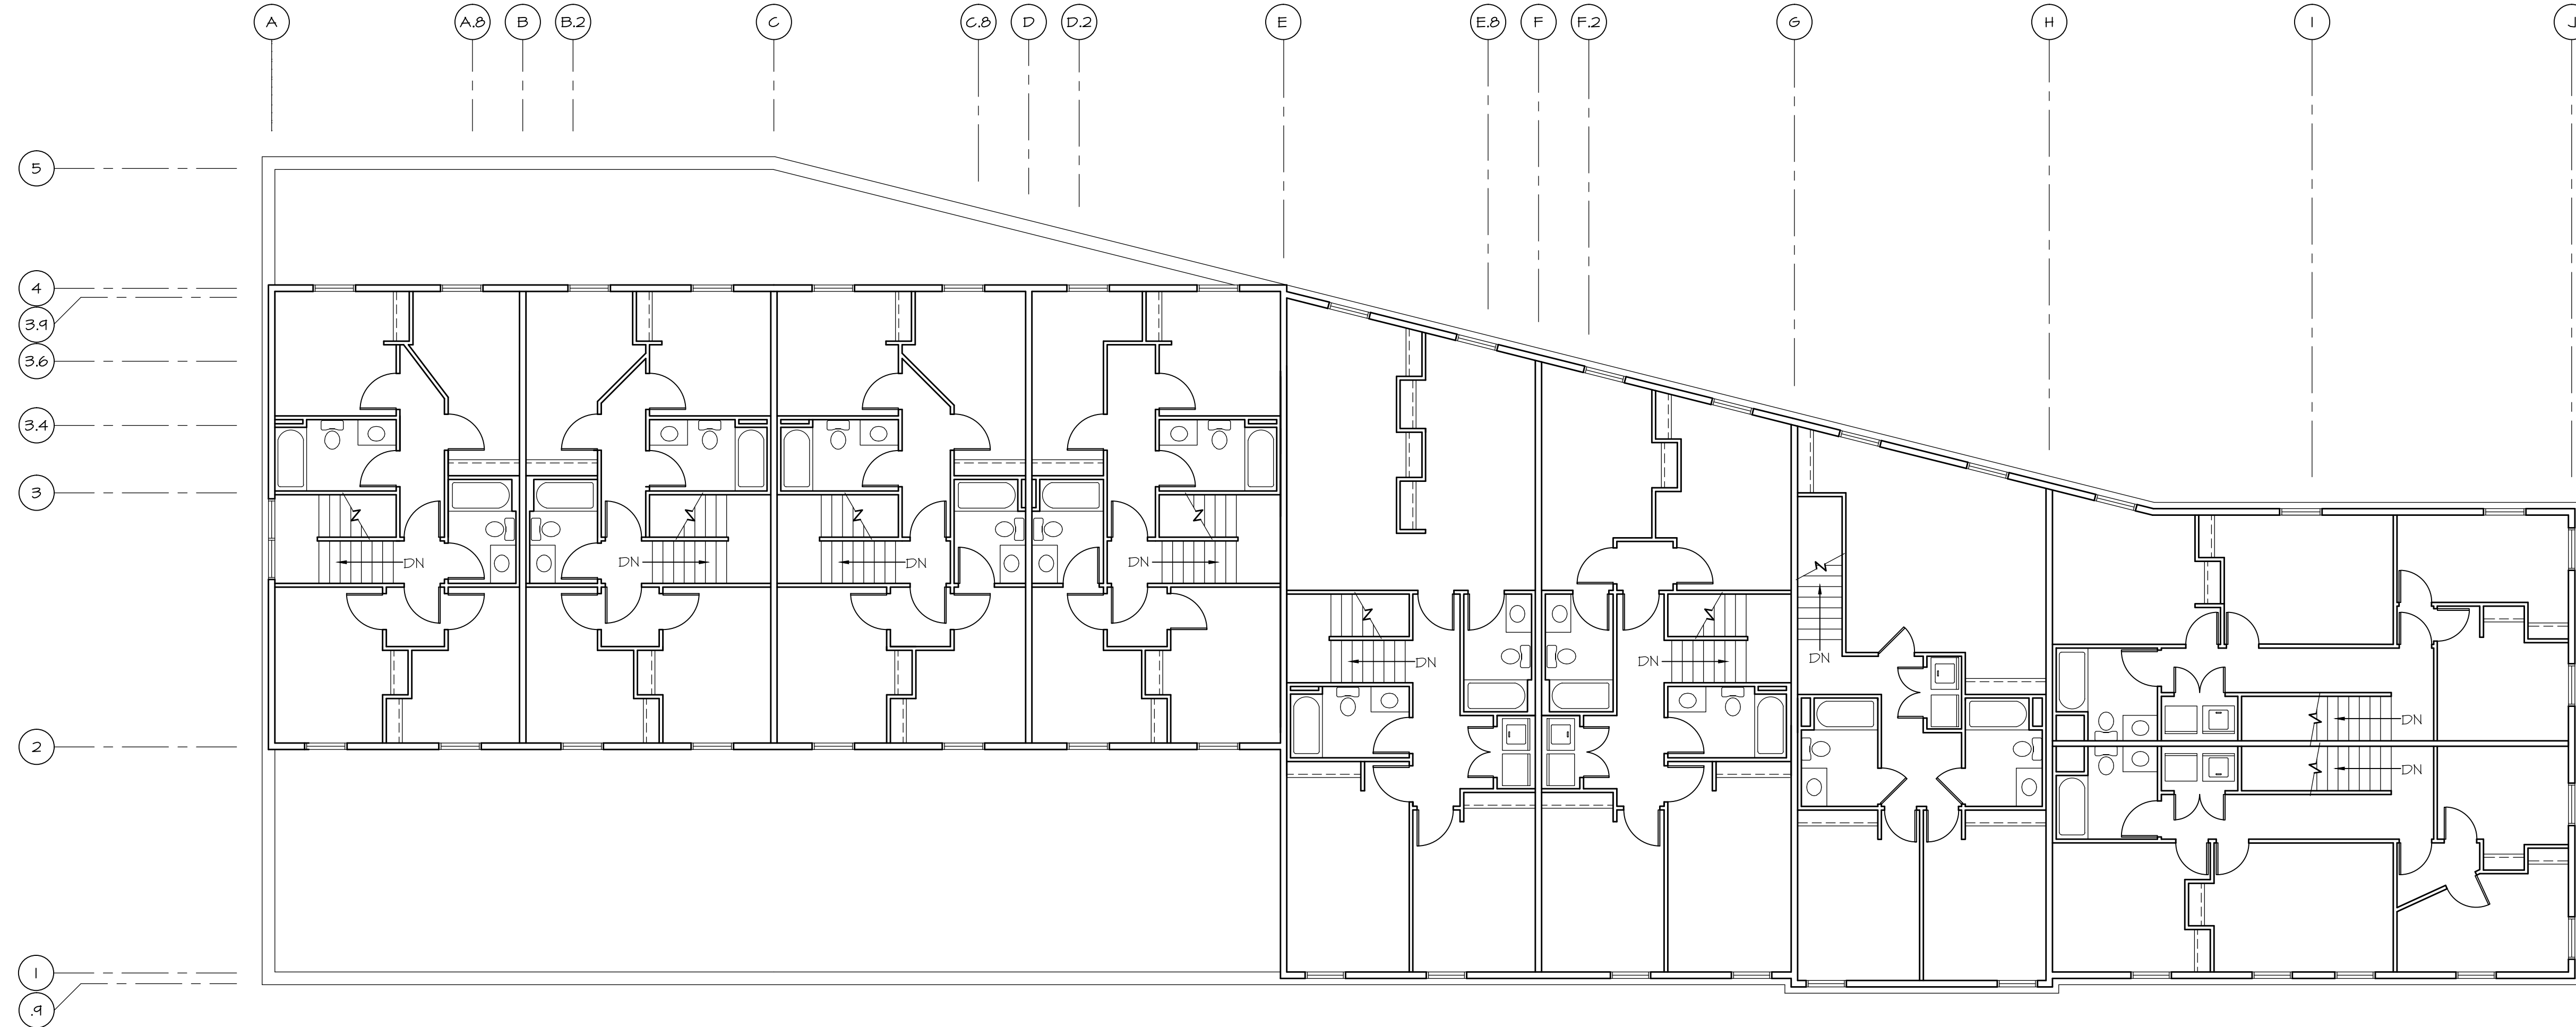

2 THIRD FLOOR PLAN
 A-2 SCALE: 1/8" = 1'-0"

REVISIONS:

I
C
D

ARCHITECTS · DESIGN COLLABORATIVE, INC.
 1211 DELAWARE AVE.
 WILMINGTON, DE 19806
 (302) 652-4221 FAX (302) 655-0397

THE CONTRACTOR IS RESPONSIBLE FOR CONFIRMING AND CORRELATING ALL QUANTITIES AND DIMENSIONS. CONTRACTOR SHALL, UPON DISCOVERY, IMMEDIATELY NOTIFY ARCHITECT OF ANY DISCREPANCIES. THE CONTRACTOR IS RESPONSIBLE FOR SELECTING FABRICATION PROCESSES AND TECHNIQUES OF CONSTRUCTION, COORDINATING HIS WORK WITH THAT OF ALL OTHER TRADES AND PERFORMING HIS WORK IN A SAFE, SATISFACTORY AND WORKMANLIKE MANNER. CONTRACTOR AND SUBS SHALL BE AWARE OF ALL ON-SITE CONDITIONS PRIOR TO SUBMITTAL OF BIDS.

PROJECT TITLE:
THE MILLYARD
 ELKTON ROAD
 NEWARK, DELAWARE

LANG DEVELOPMENT GROUP
 NEWARK, DELAWARE

SHEET TITLE:
 FLOOR PLANS

PROJECT NO. 0605.02
 DATE: FEBRUARY 22, 2008
 SCALE: AS NOTED
 DRAWN BY: J.H.
 DRAWING NO.