




OVERALL PLAN - GARAGE
NOT TO SCALE

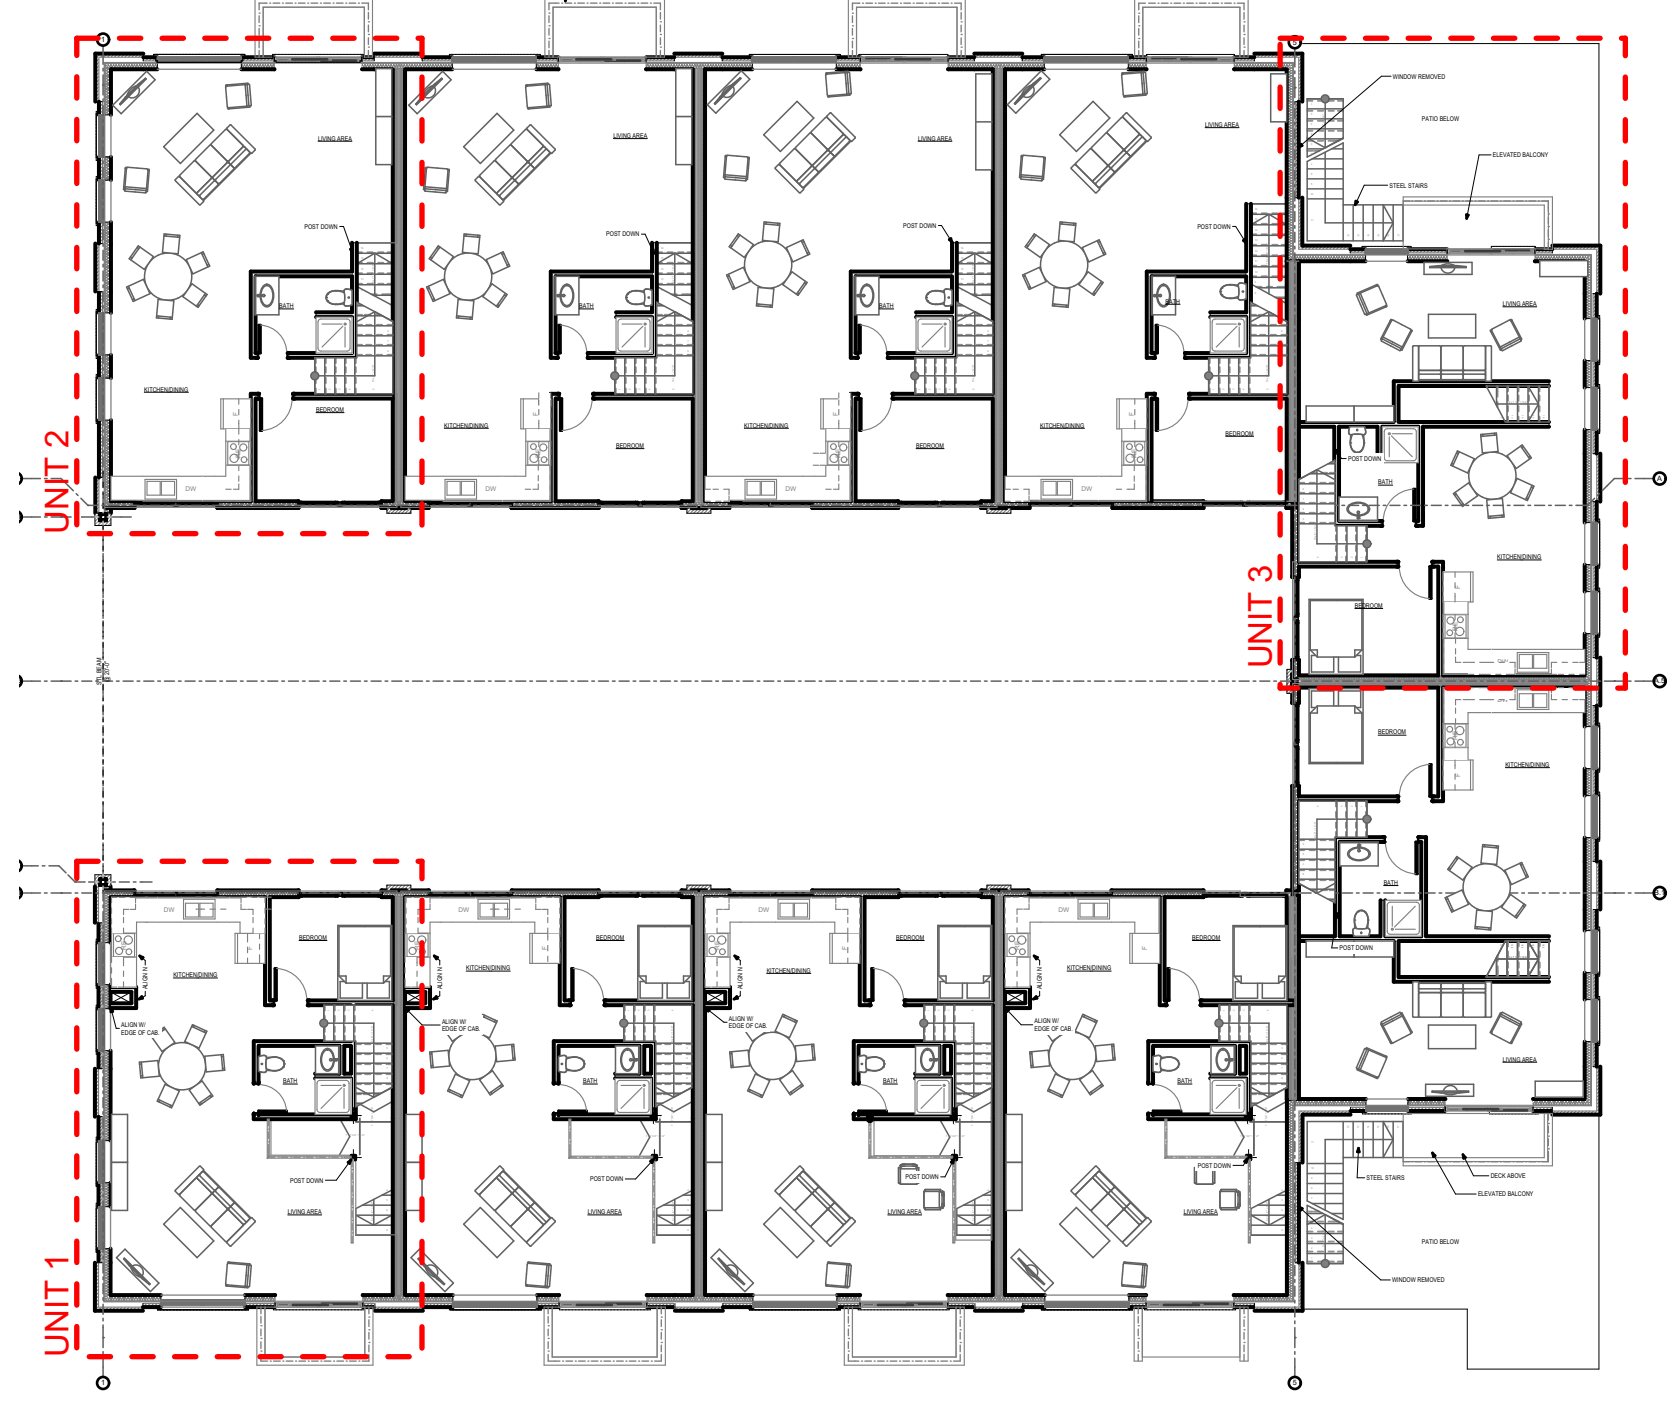


OVERALL PLAN - LIVING LEVEL
NOT TO SCALE

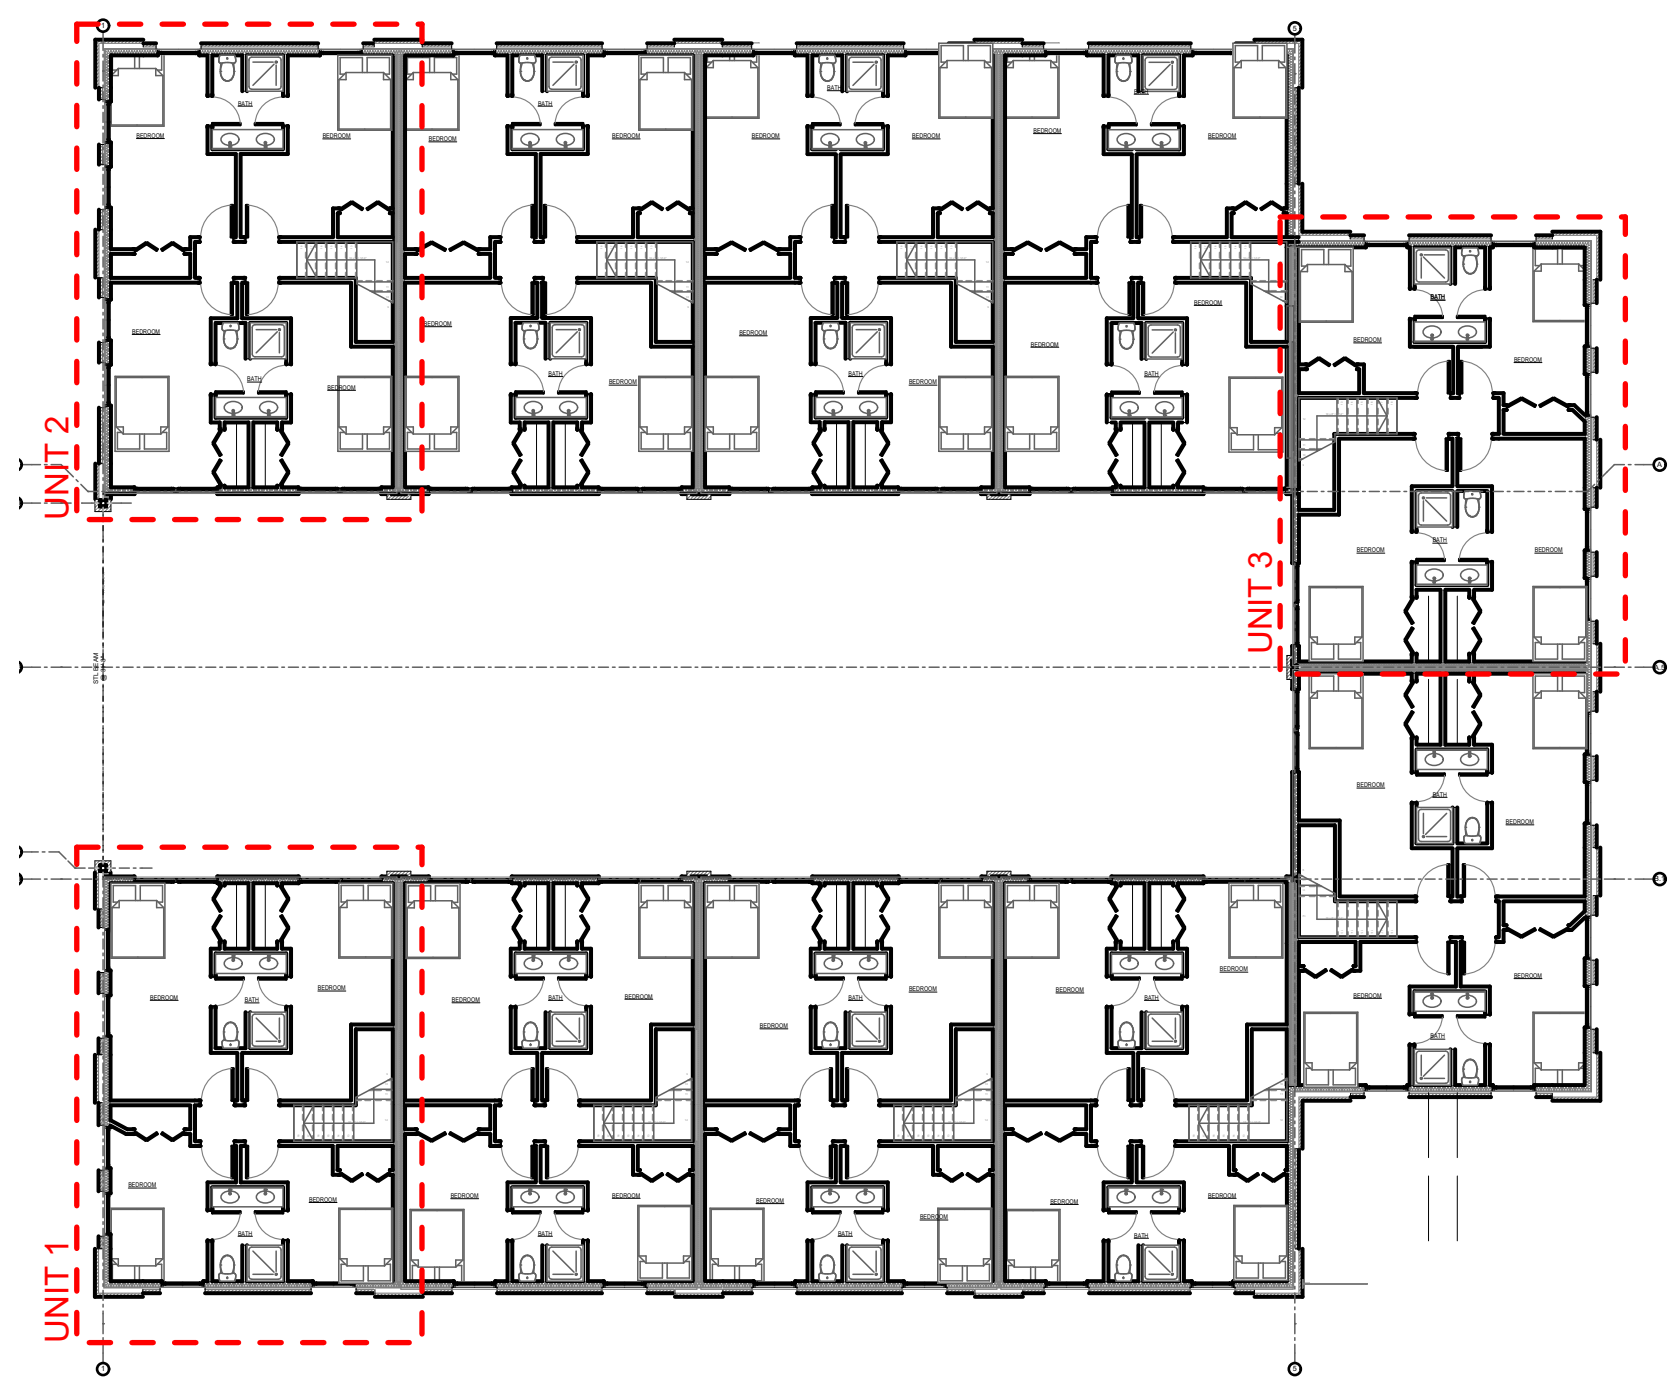


OVERALL PLAN - BEDROOM LEVEL
NOT TO SCALE

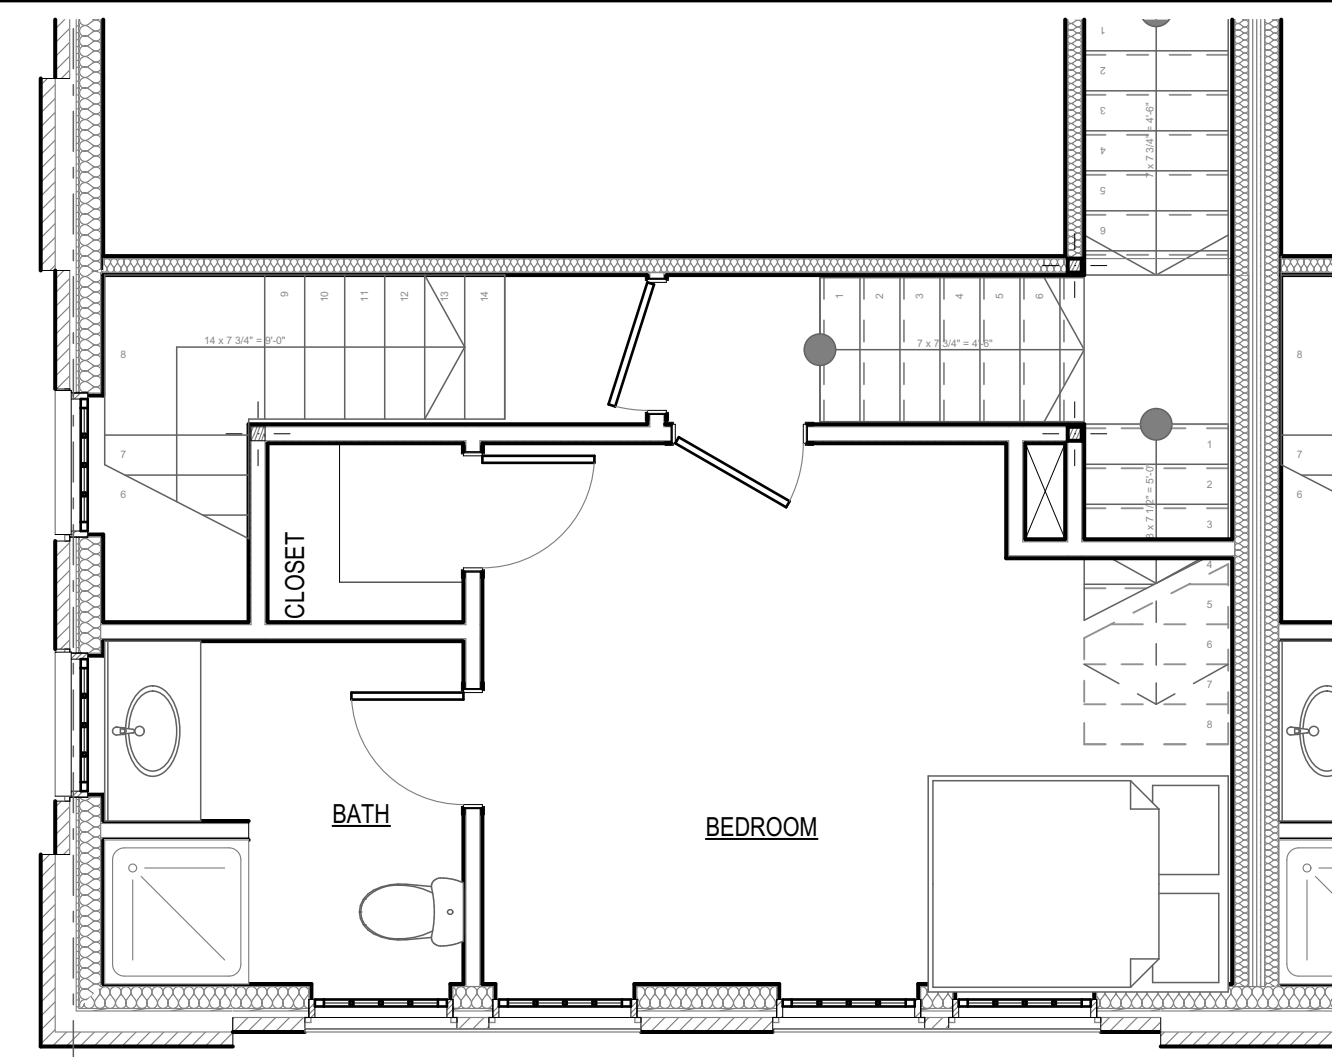


UNIT TYPE 1 - LOWER LEVEL
SCALE: 1/4" = 1'-0"

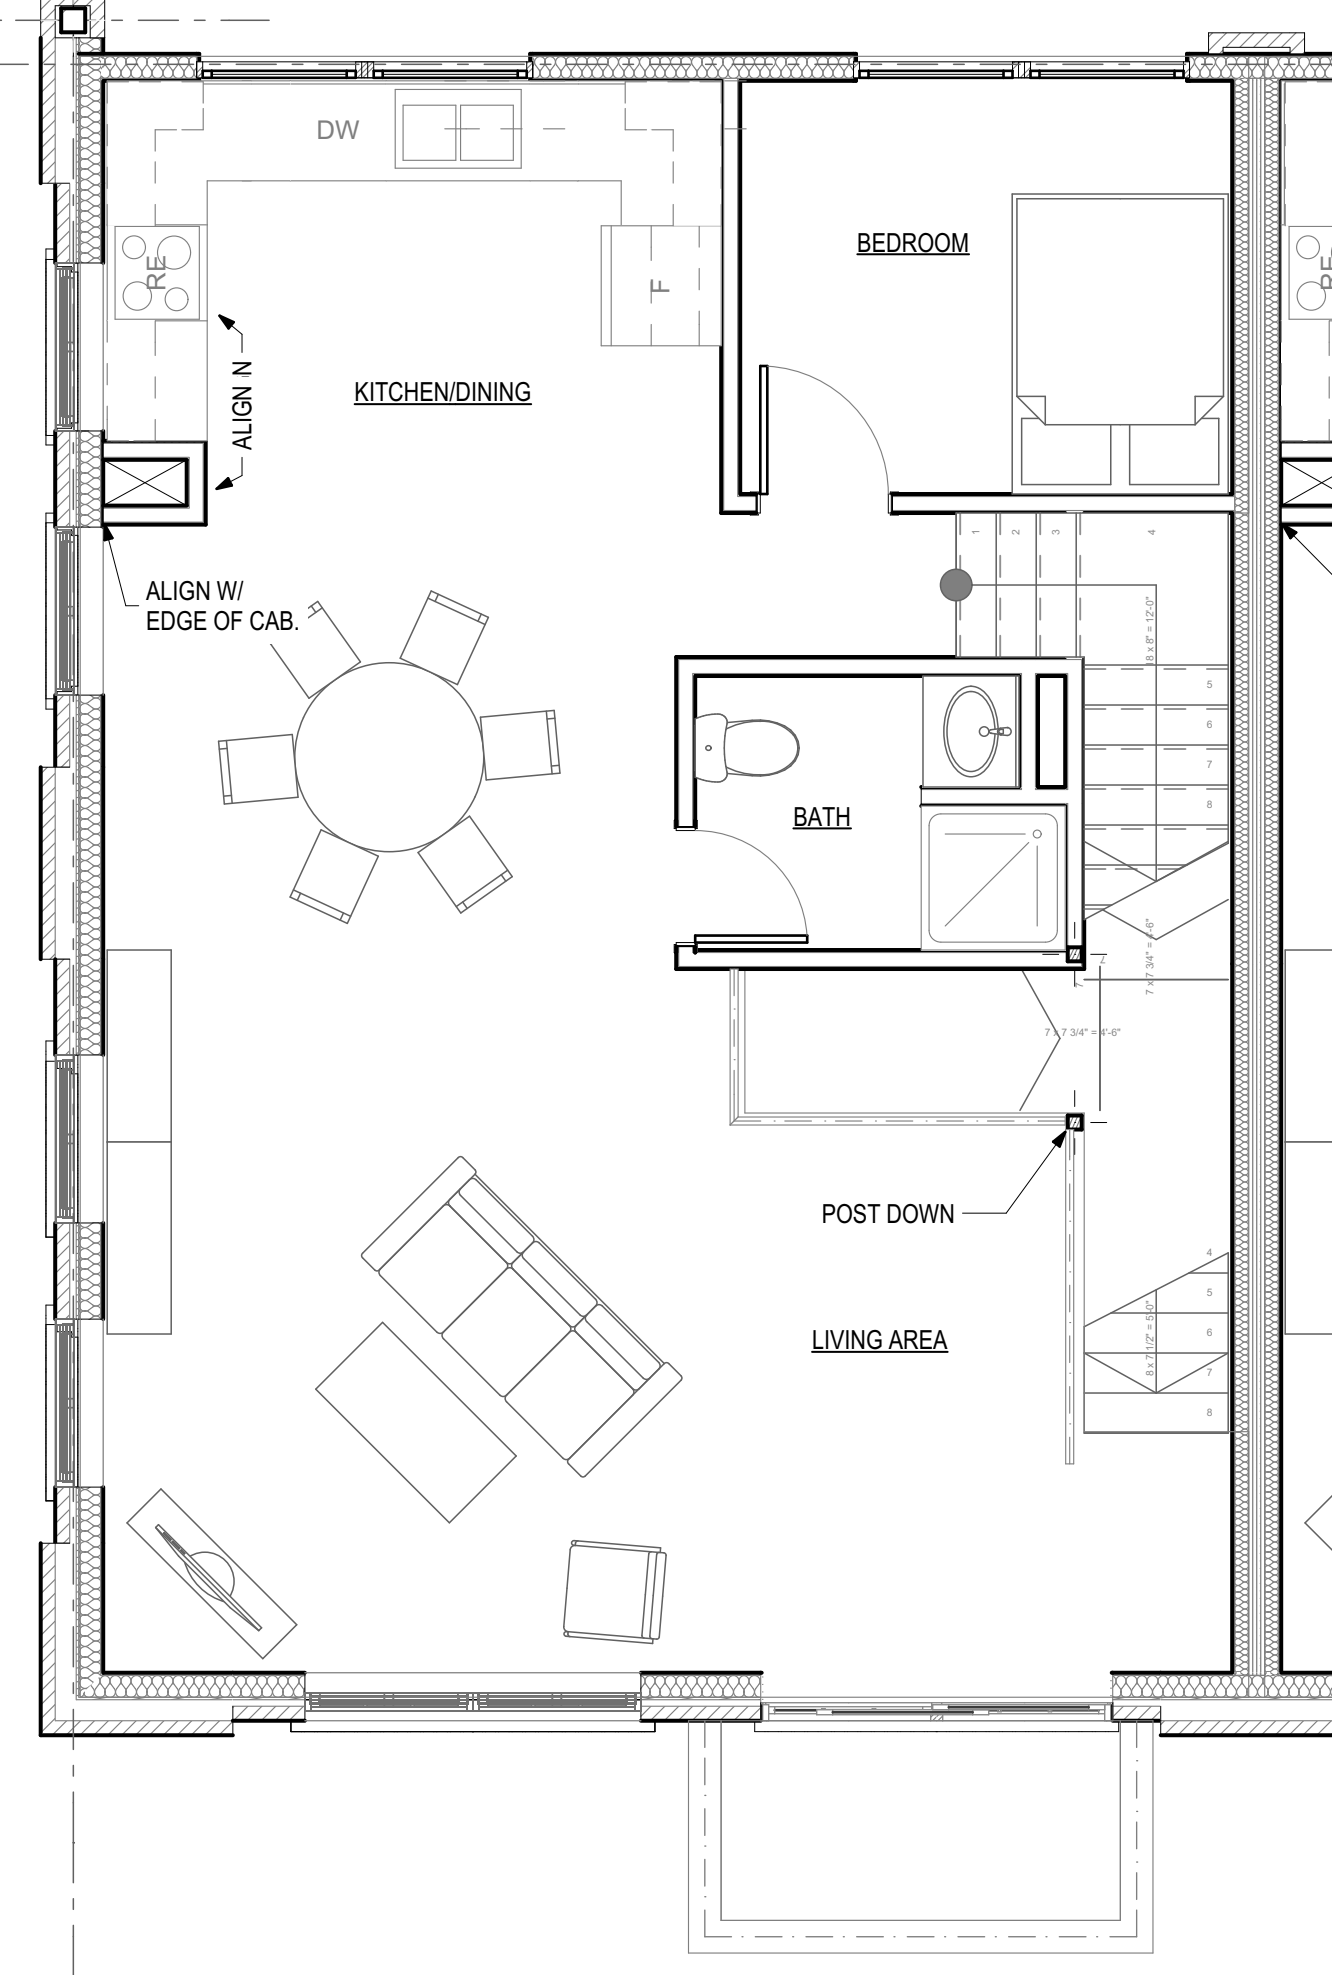


UNIT TYPE 1 - LIVING LEVEL
SCALE: 1/4" = 1'-0"

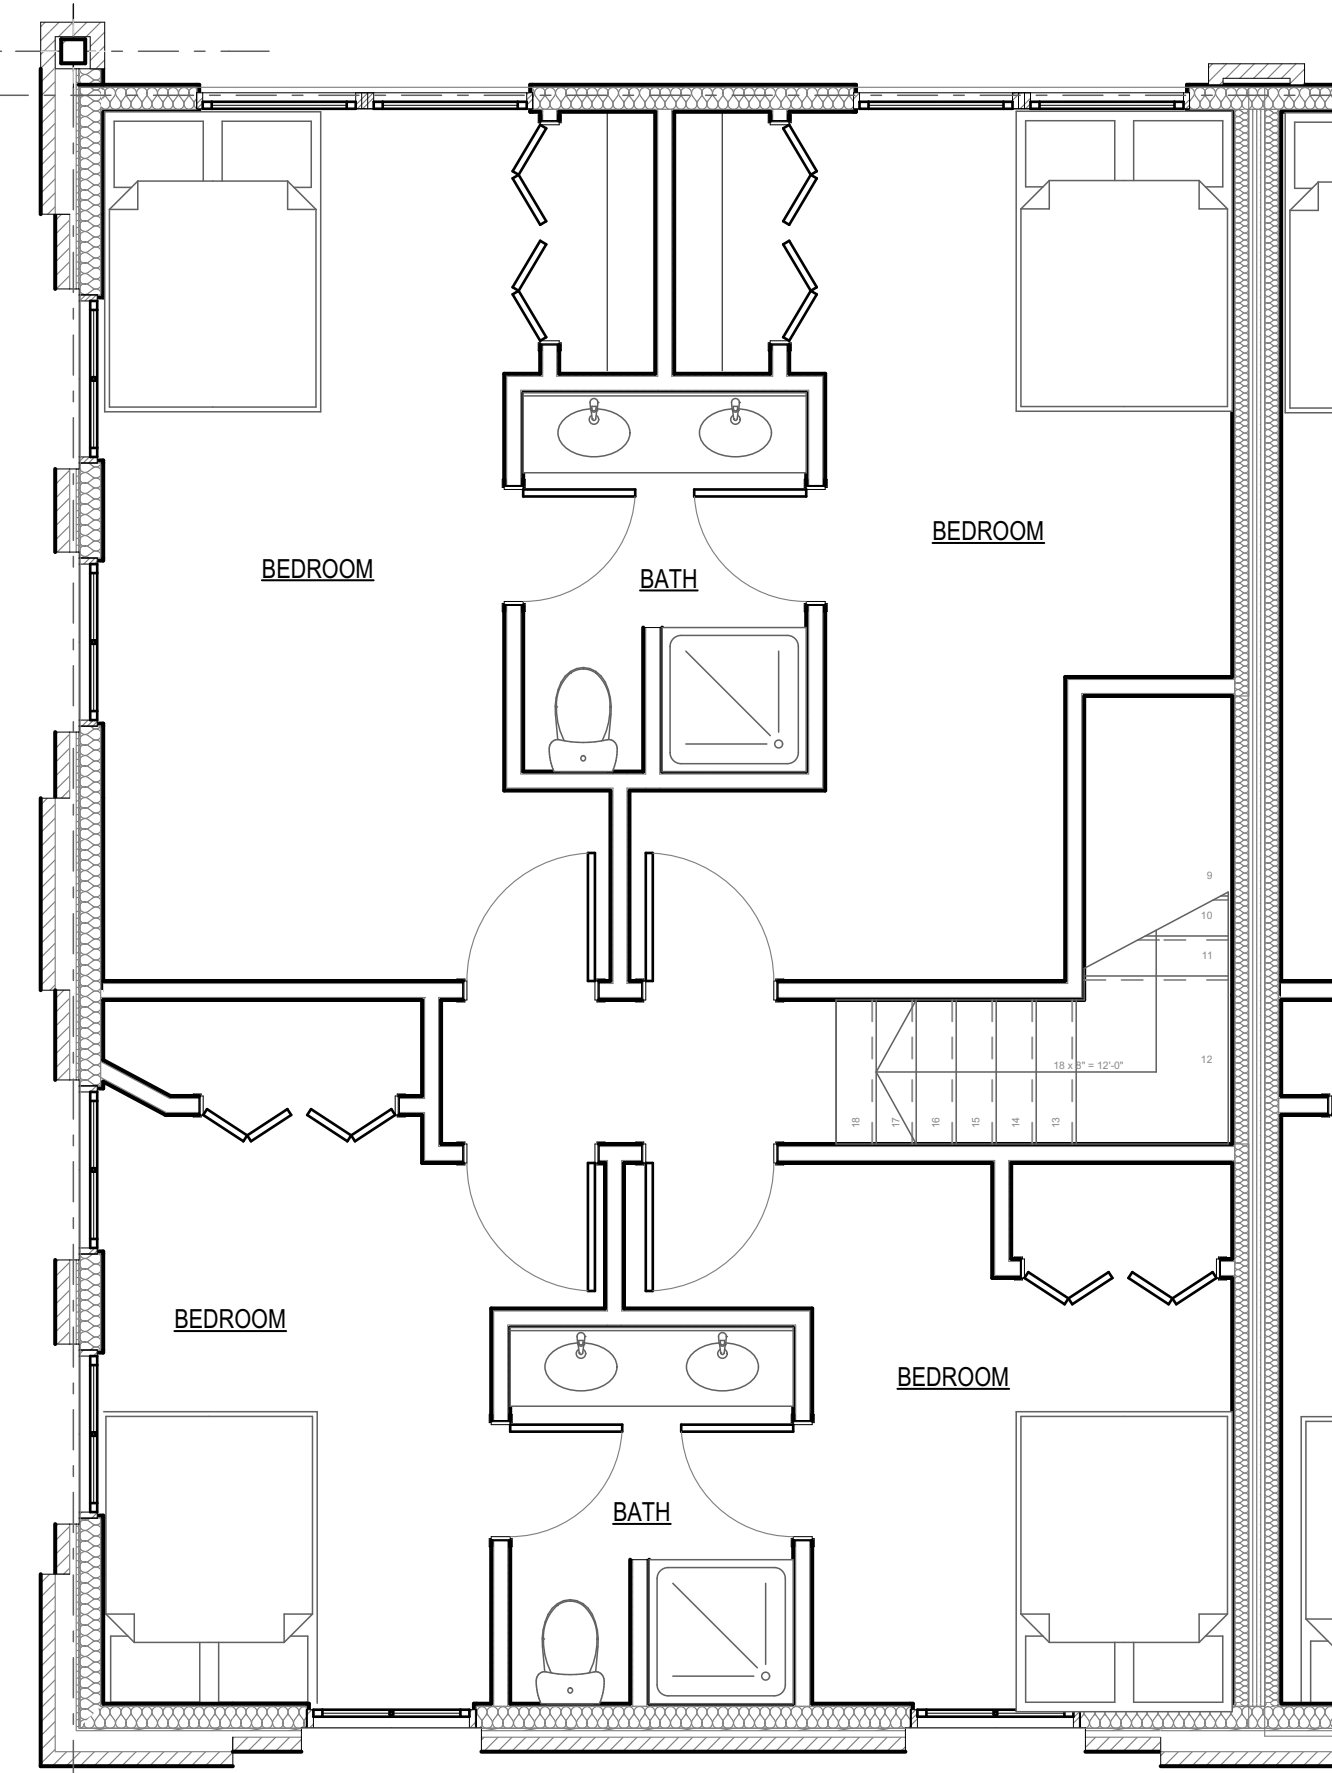


UNIT TYPE 1 - BEDROOM LEVEL
SCALE: 1/4" = 1'-0"

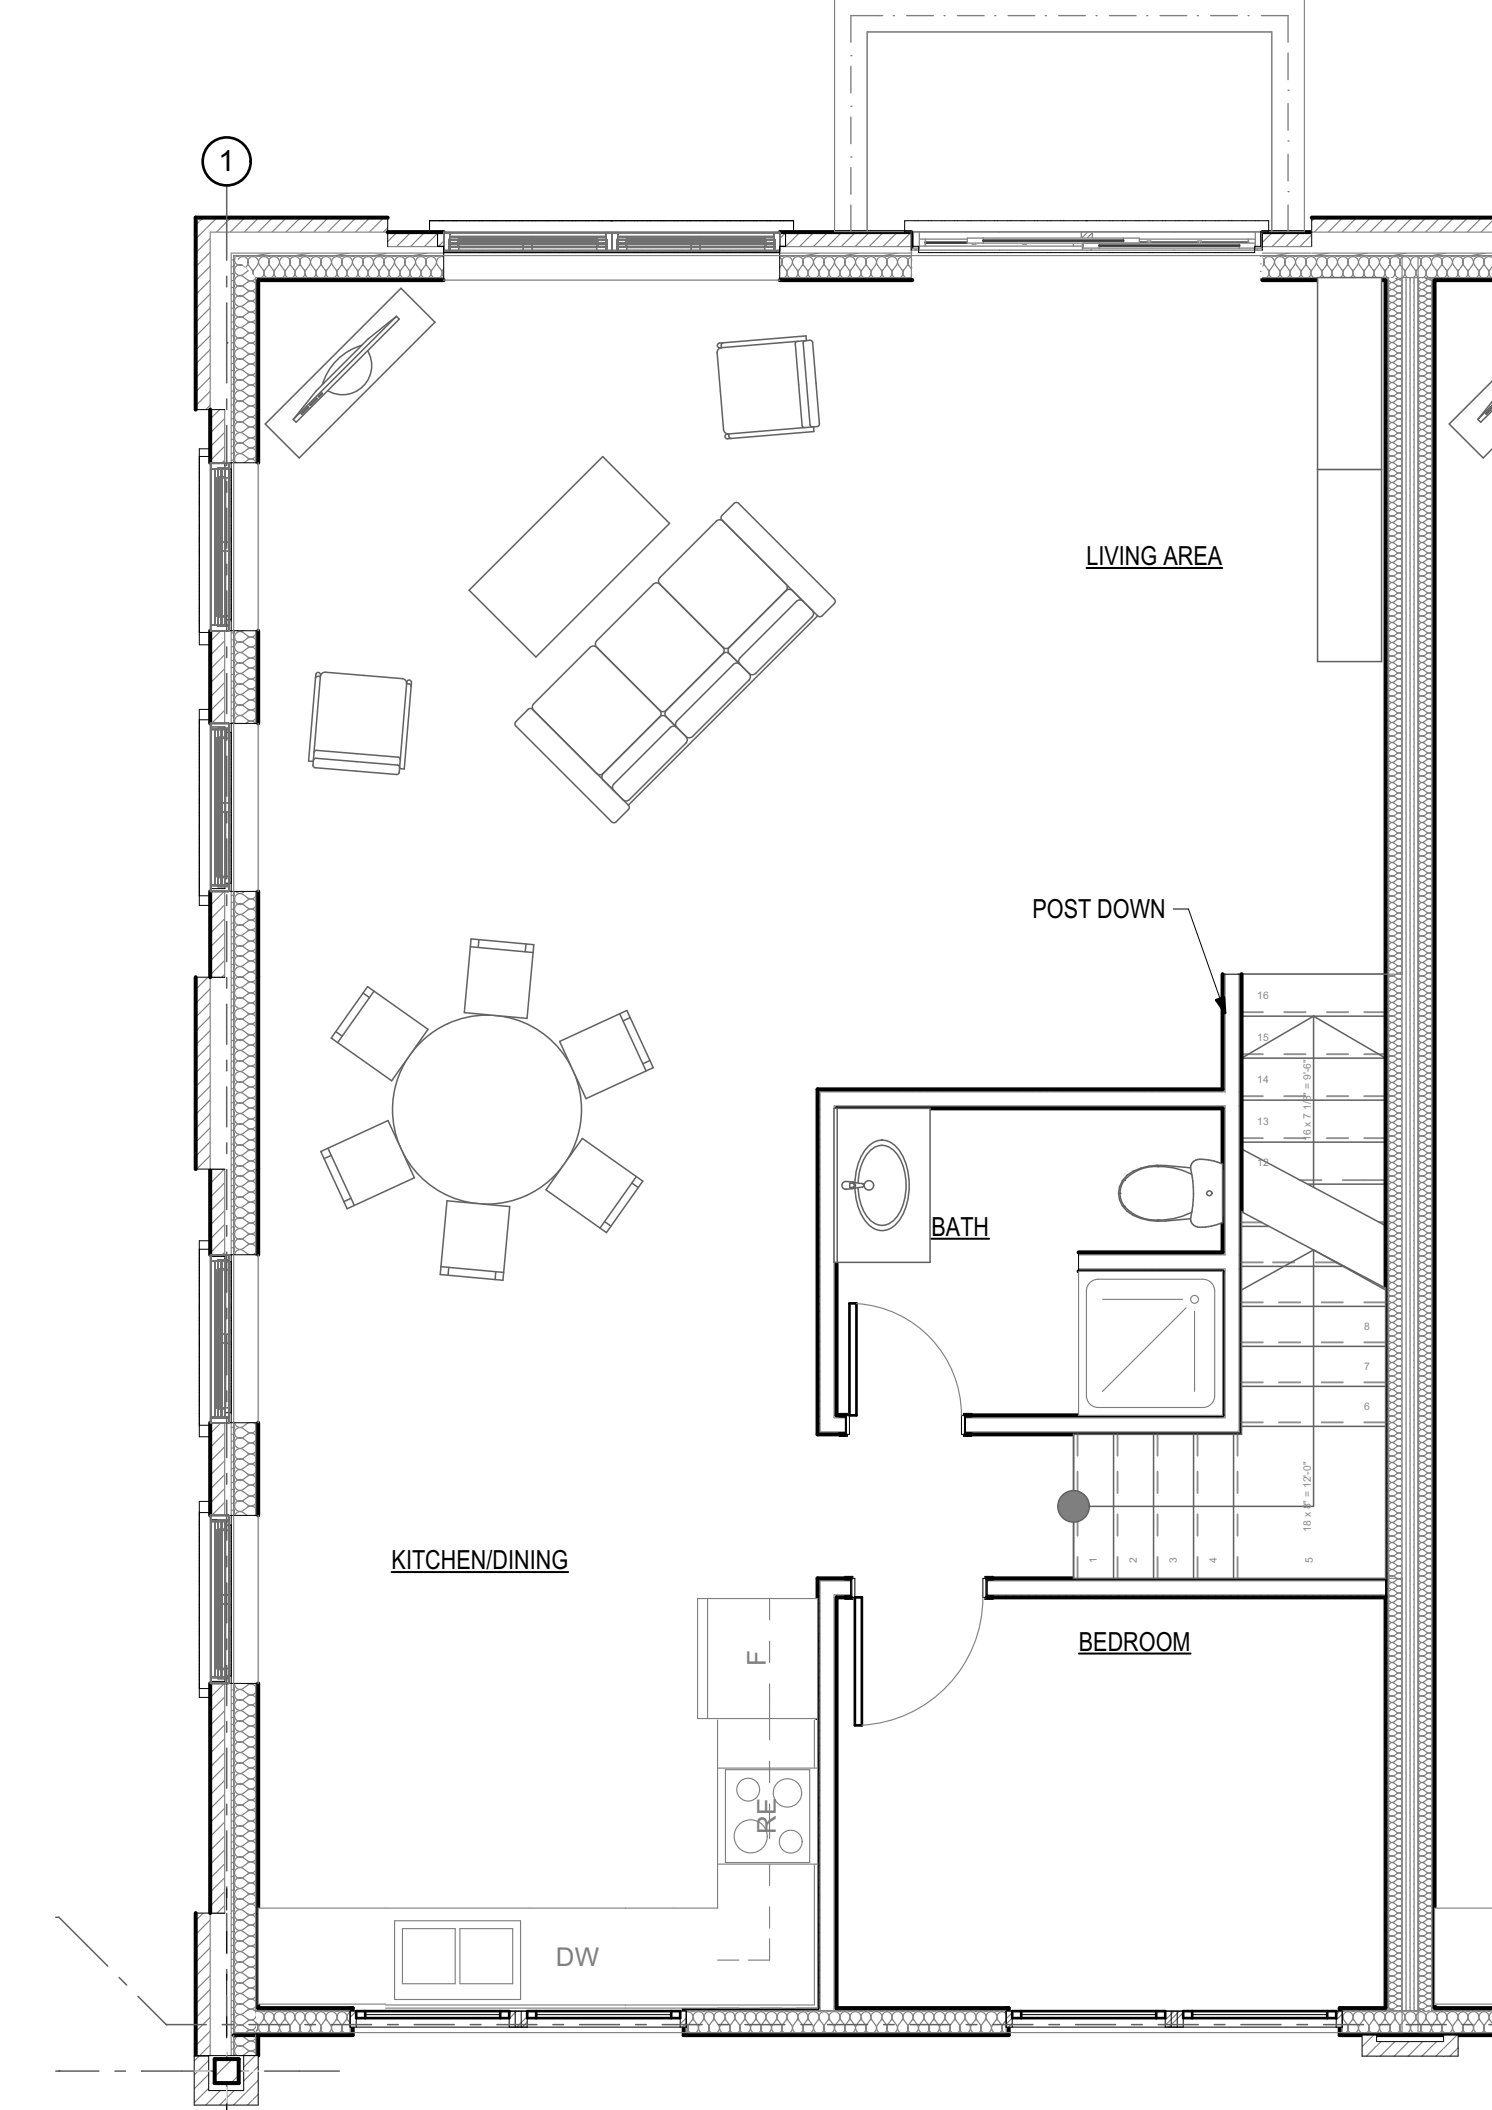


UNIT TYPE 2 - LIVING LEVEL
SCALE: 1/4" = 1'-0"

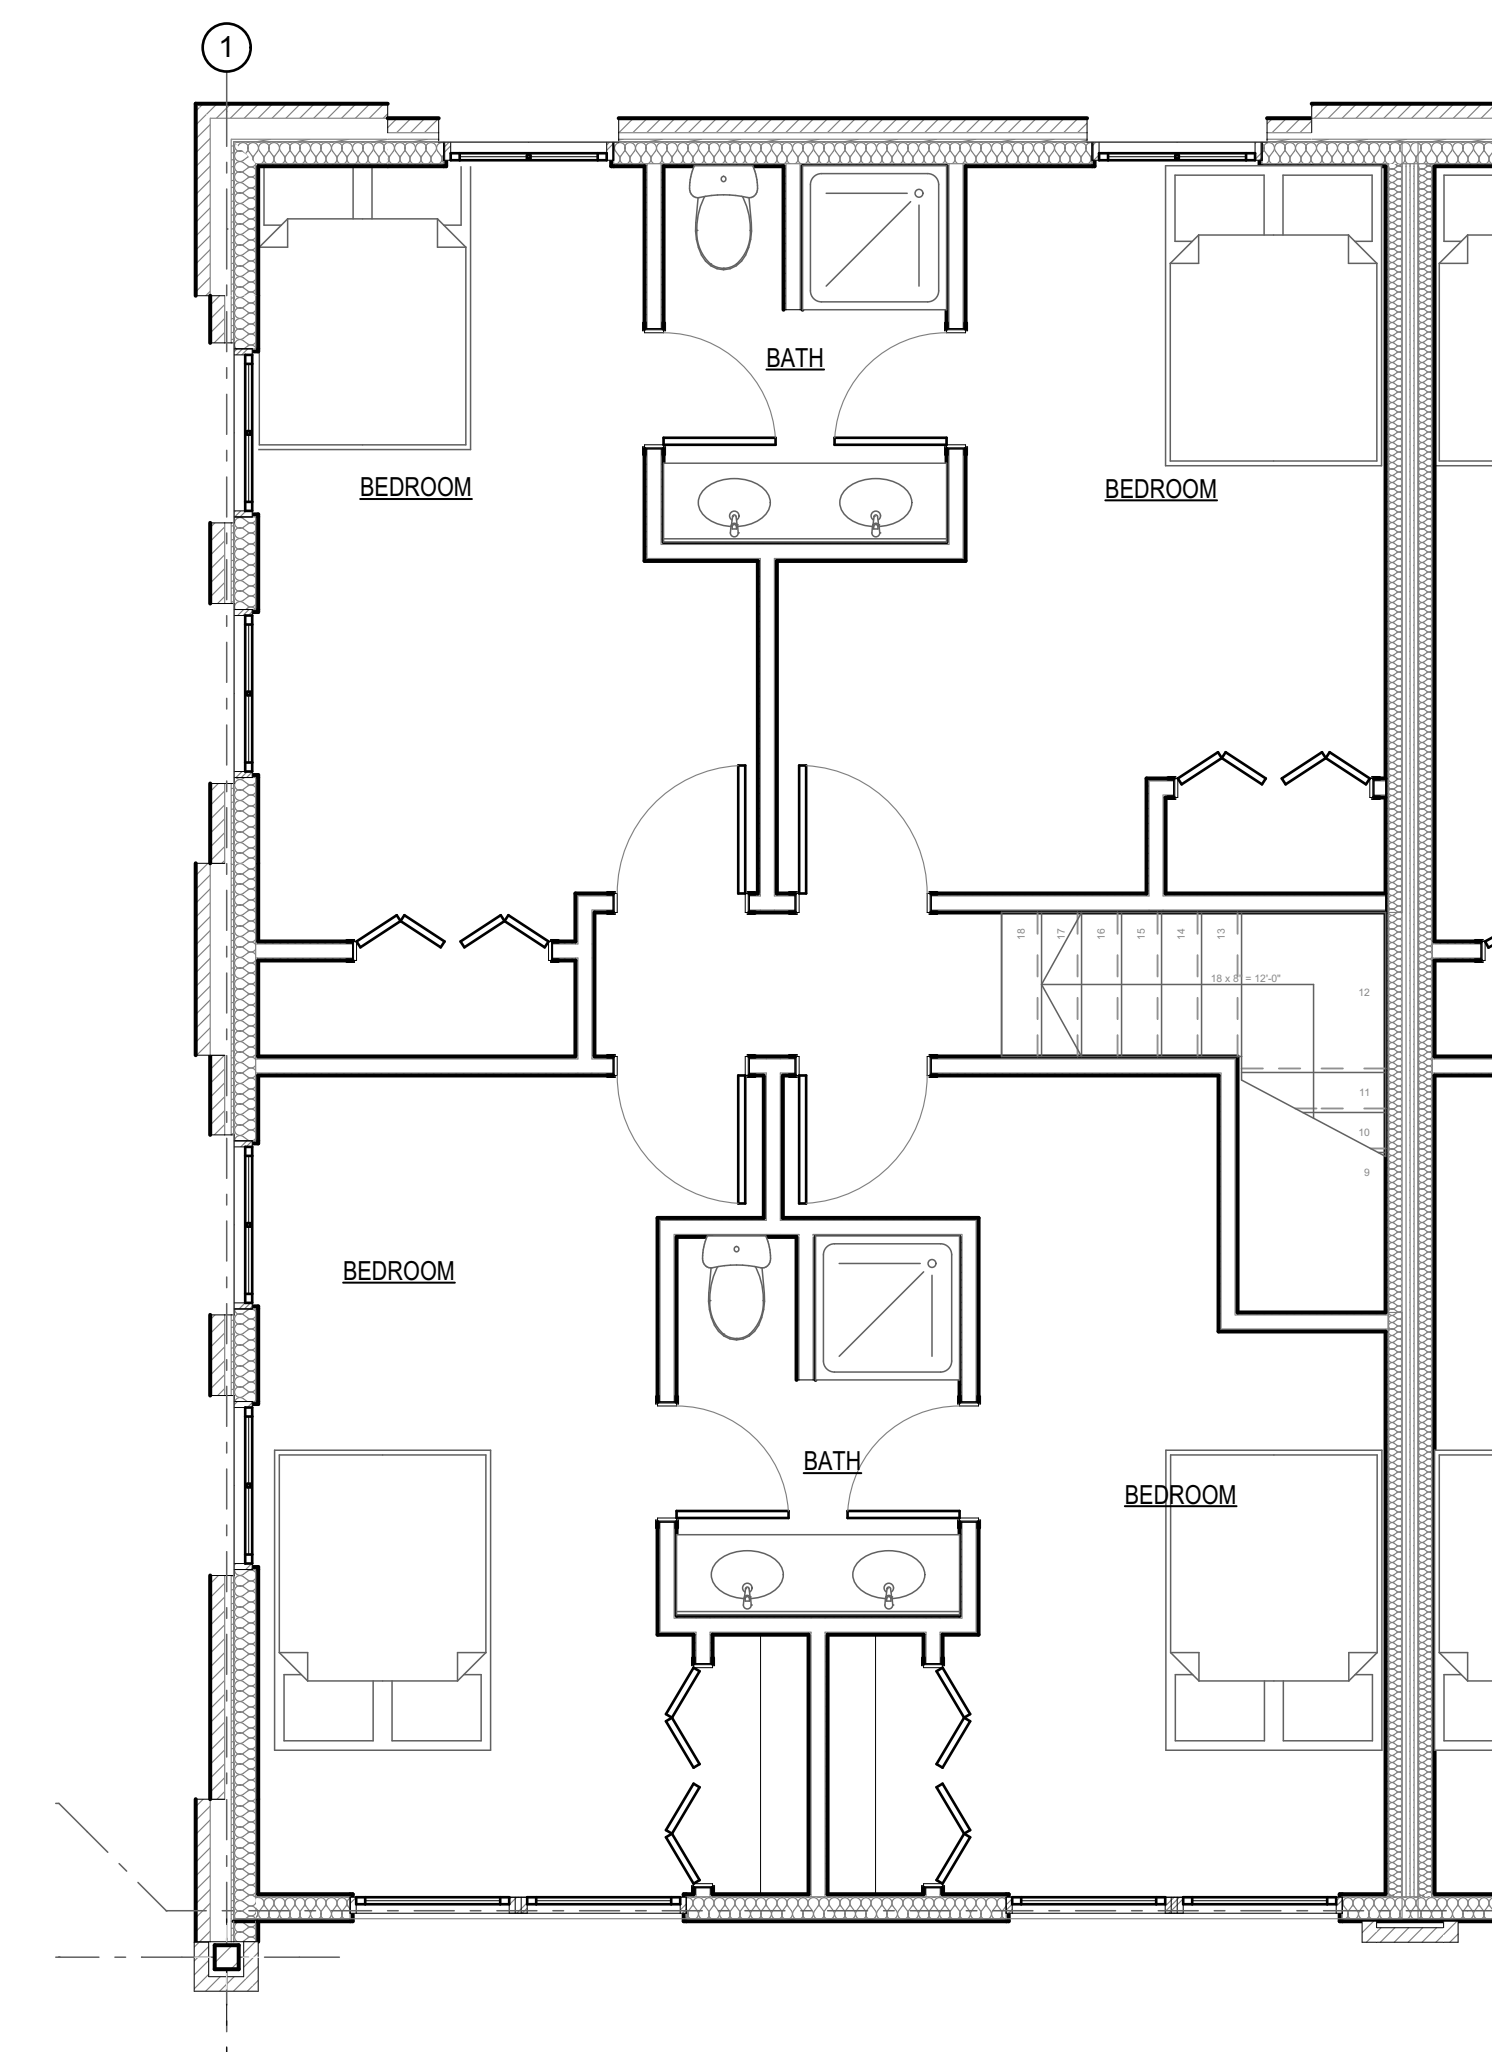

UNIT TYPE 2 - BEDROOM LEVEL
SCALE: 1/4" = 1'-0"

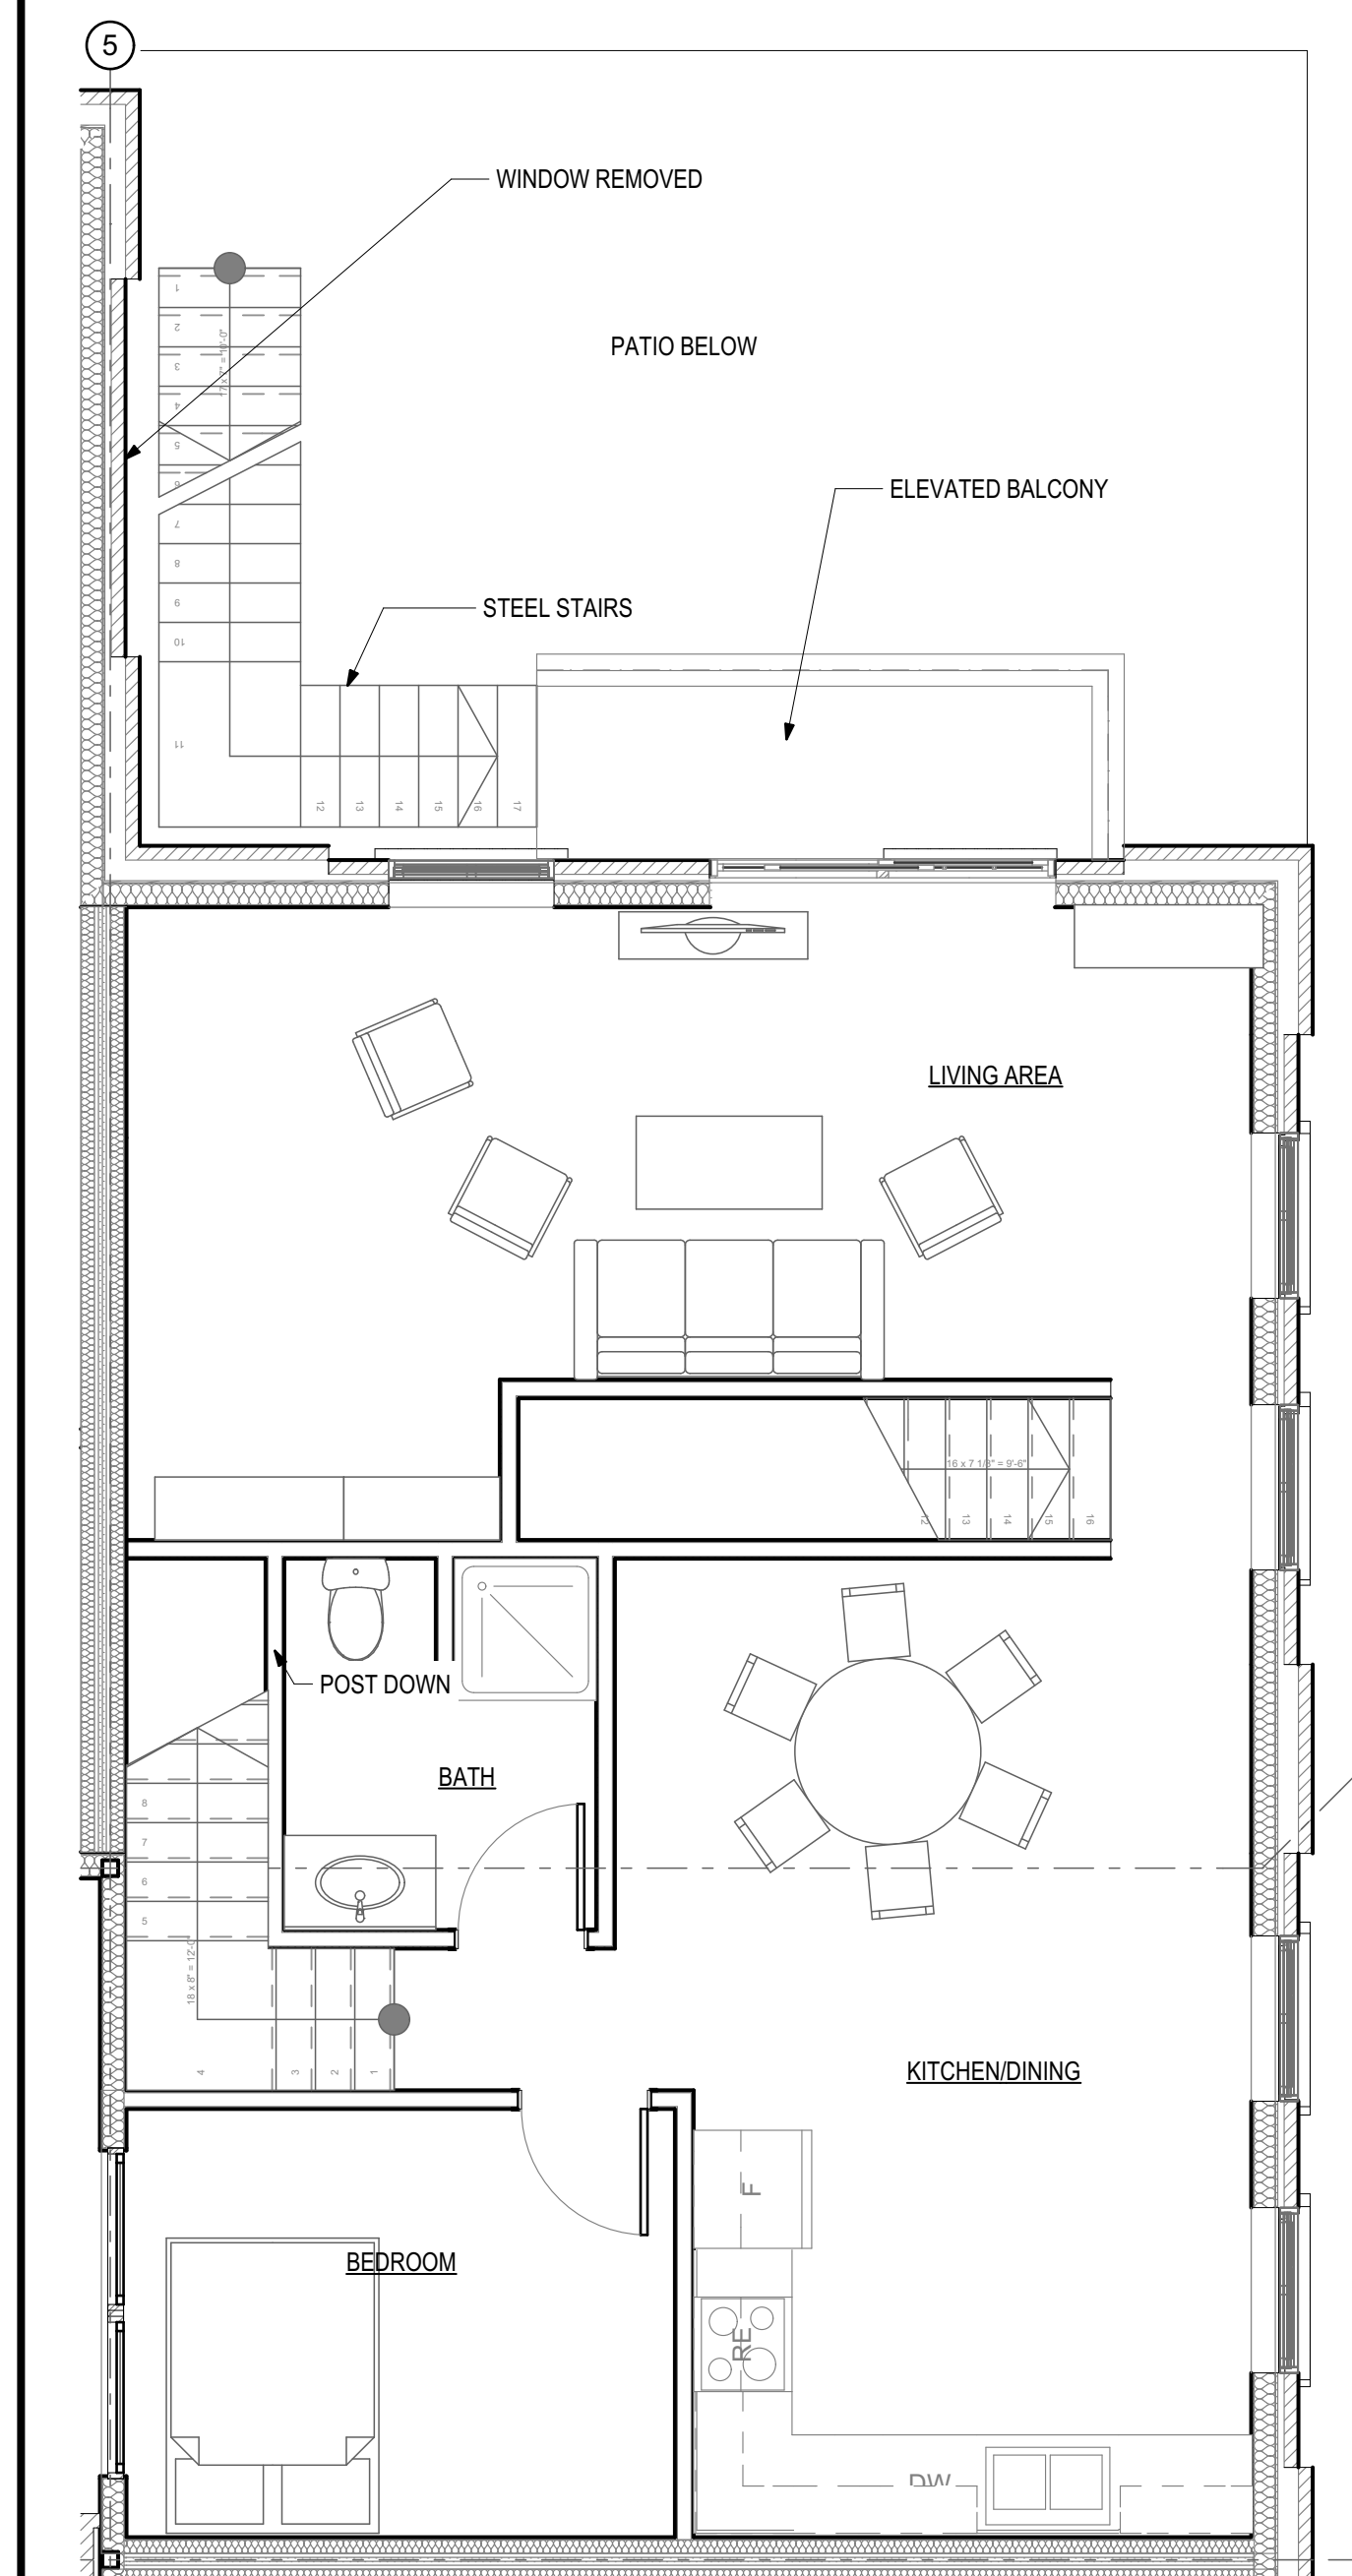

UNIT TYPE 3 - LIVING LEVEL
SCALE: 1/4" = 1'-0"

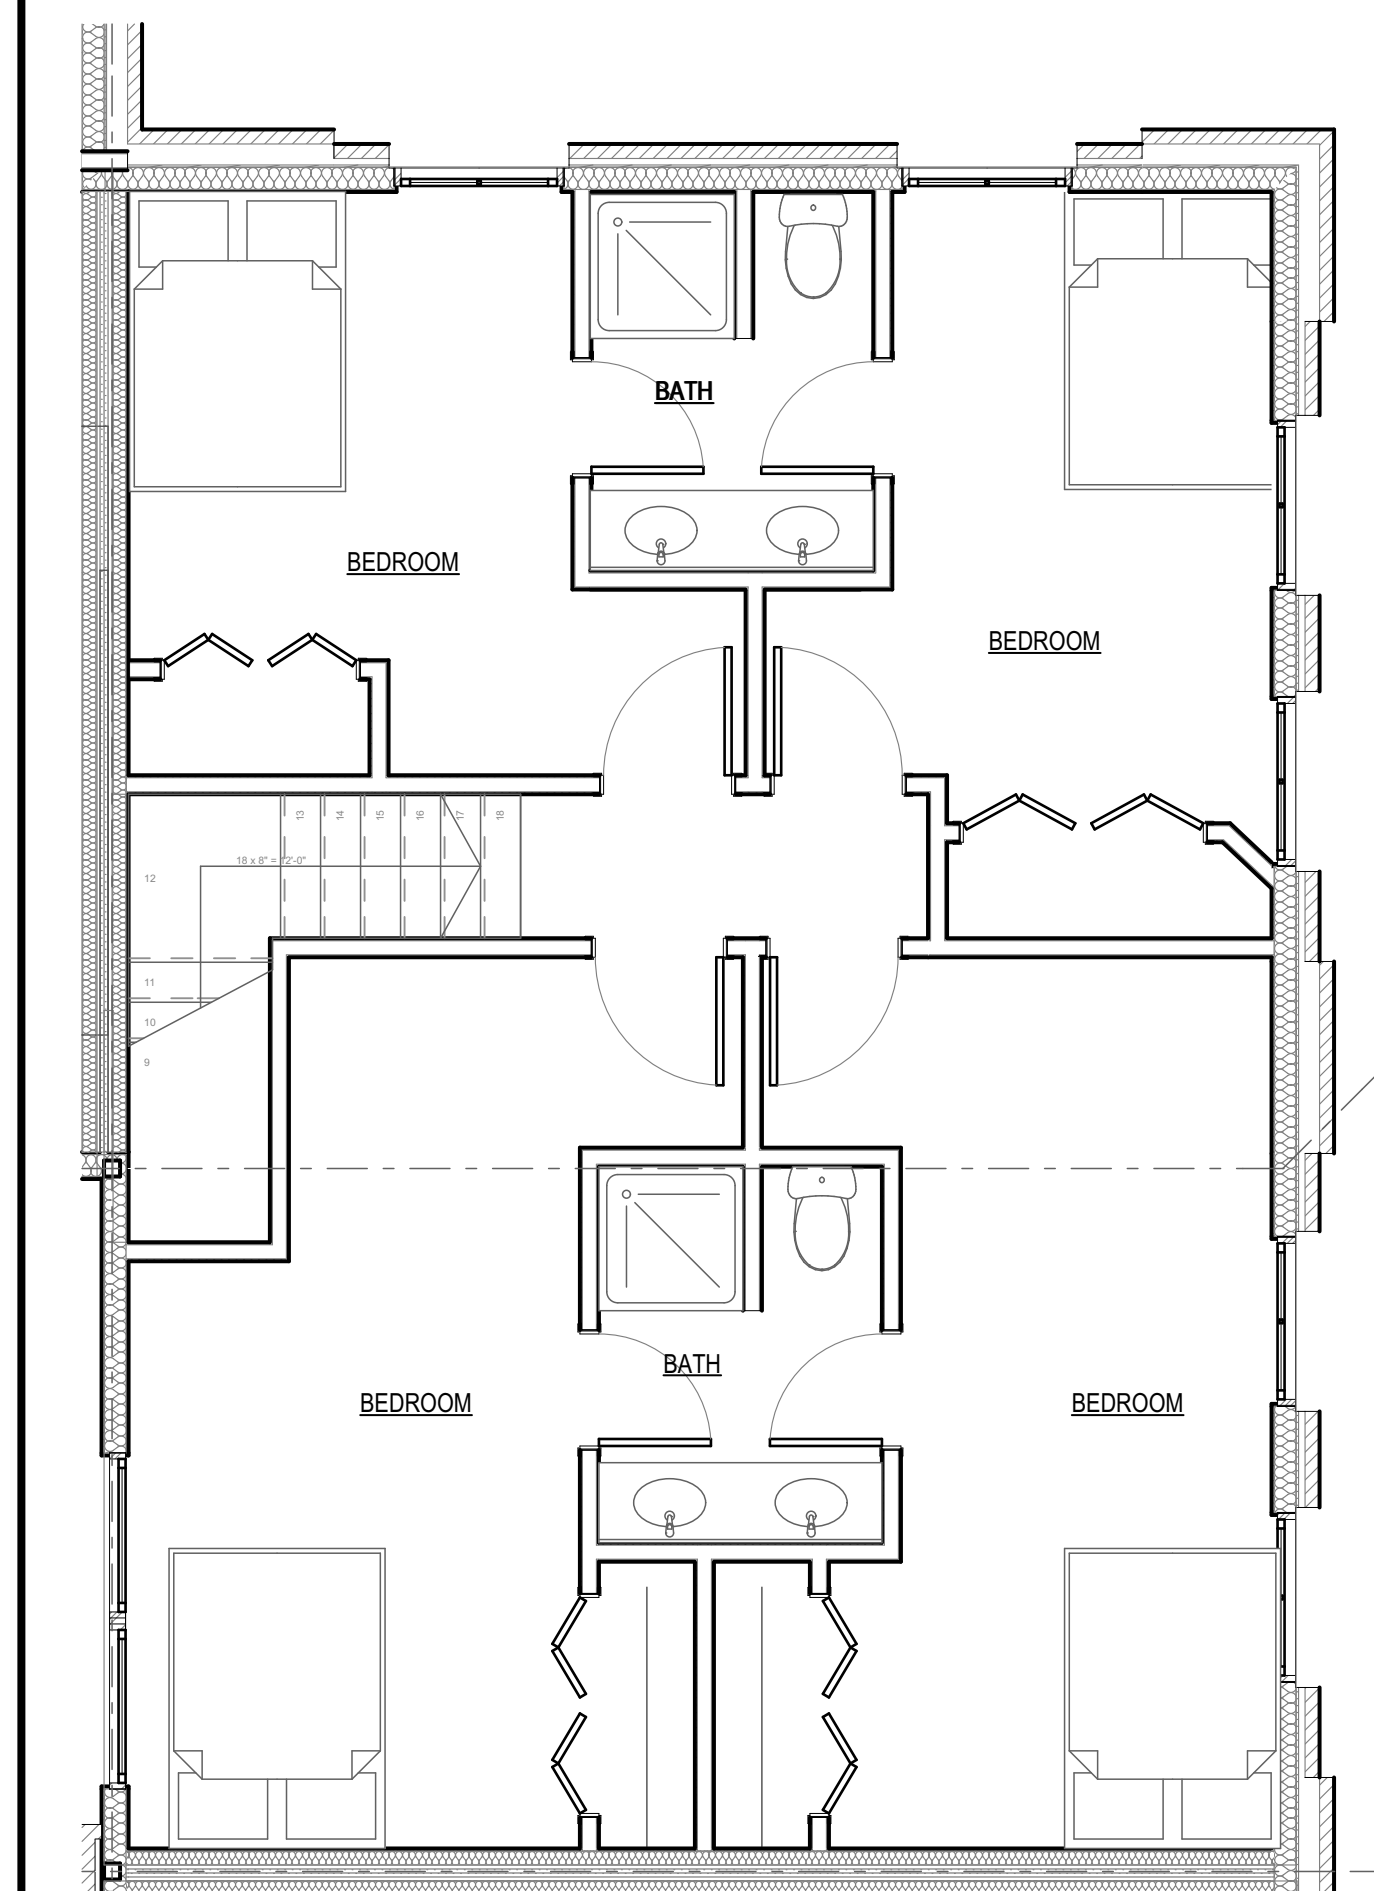

UNIT TYPE 3 - BEDROOM LEVEL
SCALE: 1/4" = 1'-0"

REVISIONS

1	CHANGES FOR AHJ - 06/25/14
2	
3	
4	
5	
6	

CDG
ARCHITECTURE - PLANNING - INTERIOR DESIGN
136 WEST HIGH STREET
ELKTON, MARYLAND 21921
(410) 398-8844 Fax: (410) 392-6656
WWW.CLARDESIGNGROUPARCHITECTS.COM
CELEBRATING OUR 25TH ANNIVERSARY

CIVIL ENGINEERING
KARINS AND ASSOCIATES
ENGINEERING
17 POLLY DRUMMOND CENTER
NEWARK, DE 19711
PH: 302-325-2660

STRUCTURAL ENGINEERING
BAKER, INGRAM & ASSOCIATES
STRUCTURAL ENGINEERS
366 EAST MAIN STREET
NEWARK, DE 19711
PH: 302-456-1757 - FAX: 302-456-1759

NEW TOWNHOUSES FOR:
THE MILL
AT WHITE CLAY CREEK
WOOLEN WAY
NEWARK, DELAWARE



I CERTIFY THAT THESE DOCUMENTS WERE PREPARED OR APPROVED BY ME, AND THAT I AM A DULY LICENSED ARCHITECT UNDER THE LAWS OF THE STATE OF DELAWARE.

LICENSE NUMBER: 6012

DRAWN	SLR	CHECKED	MEC
JOB NO.	2013.01	SCALE	AS NOTED
ISSUE DATE	08-07-2014	ISSUE FOR	PERMIT REVIEW

SHEET: PRESENTATION
apl plans
SP.1 REV # 1